


CITY OF FONTANA  
SCHEDULE 3: MERRILL AVE  
PAVEMENT REHABILITATION  
FROM ALDER AVE TO MAPLE AVE

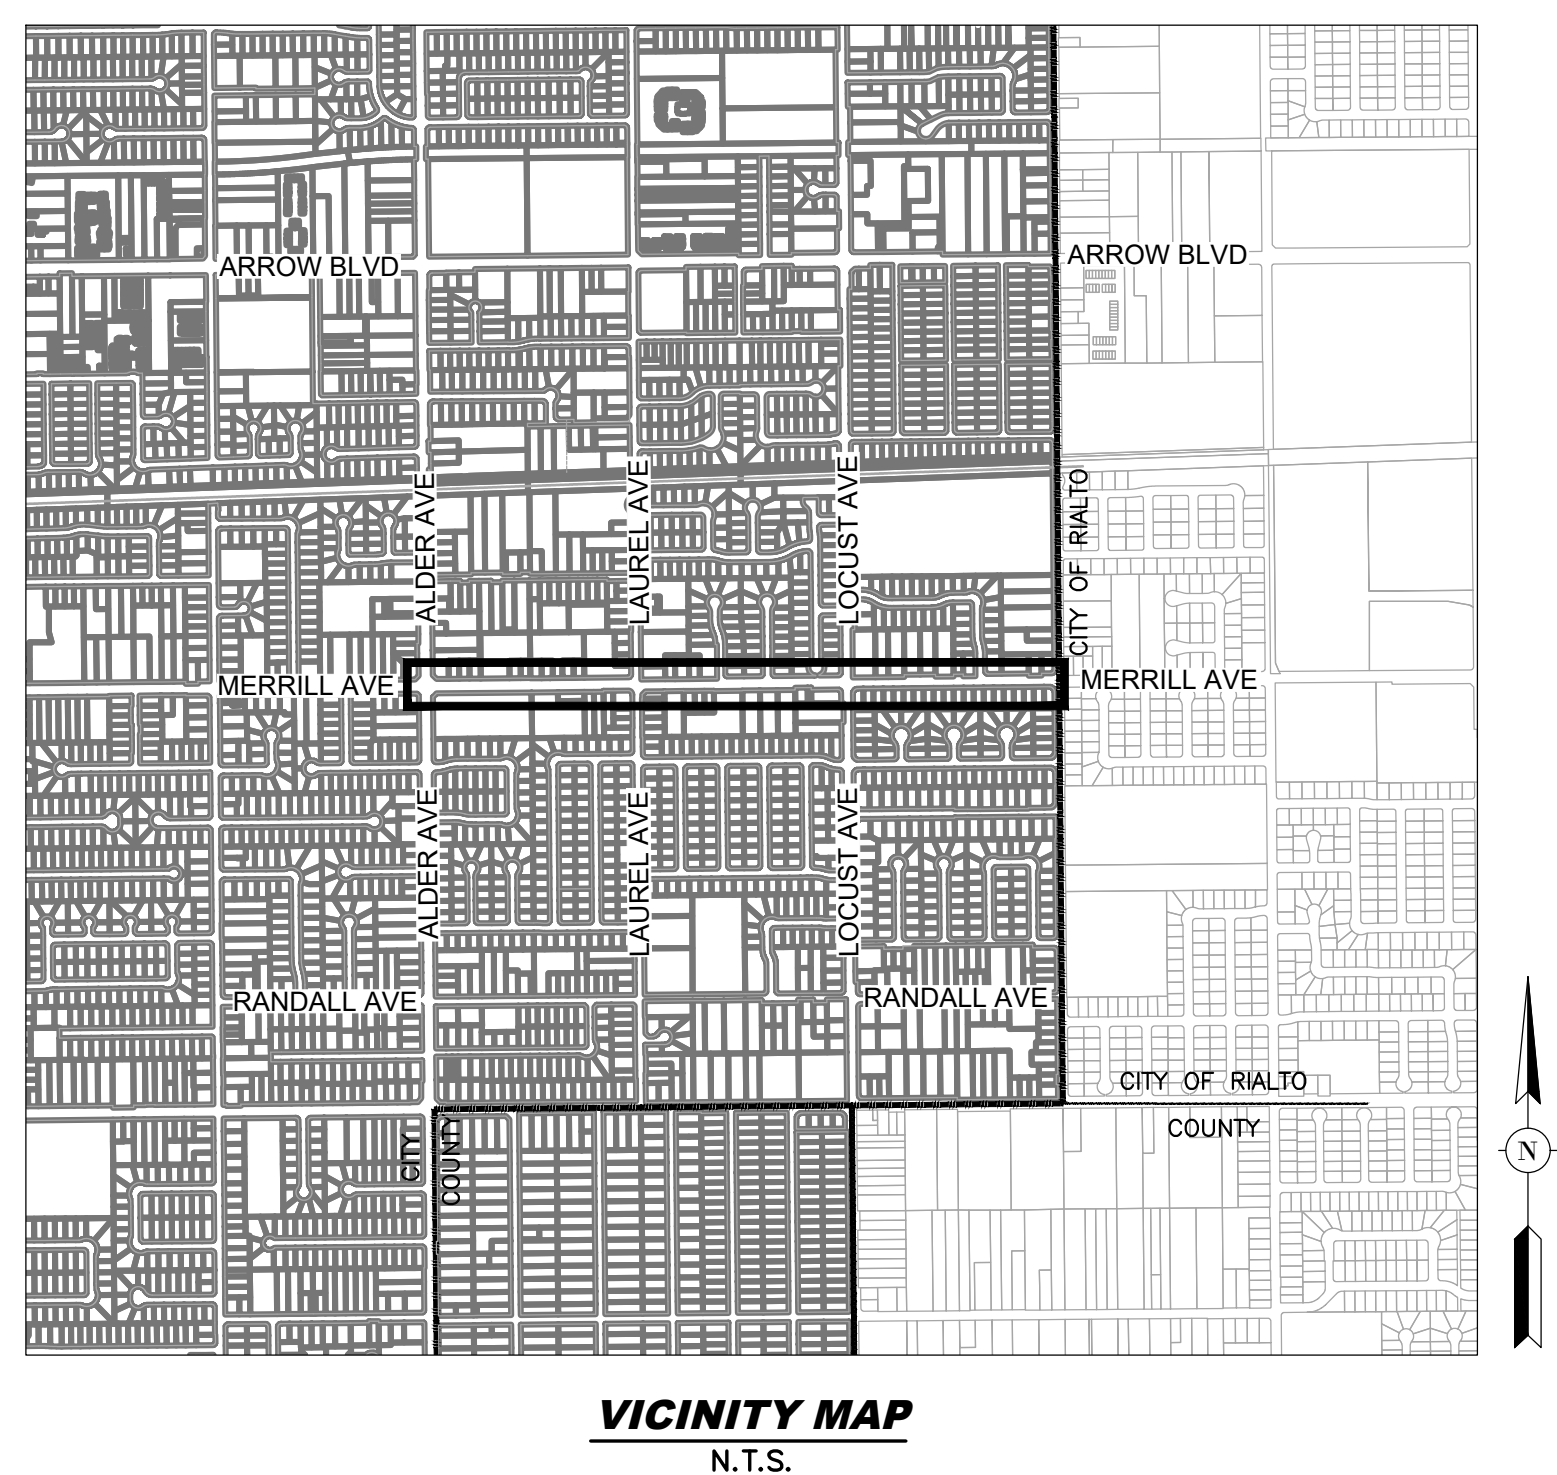

SHEET INDEX:

- 1. TITLE SHEET
- 2. GENERAL NOTES
- 3. TYPICAL SECTIONS
- 4. CONSTRUCTION SHEET - MERRILL AVE
- 5. CONSTRUCTION SHEET - MERRILL AVE



|   |                        |  |                                              |  |   |  |                                                                   |                      |                                                        |  |
|---|------------------------|--|----------------------------------------------|--|---|--|-------------------------------------------------------------------|----------------------|--------------------------------------------------------|--|
| <br><b>DIAL</b><br>BEFORE<br>YOU DIG<br>TOLL FREE 1-800-227-2600<br>A PUBLIC SERVICE BY UNDERGROUND SERVICE ALERT |                        |  |                                              |  | SHOULD CONSTRUCTION OF THE REQUIRED IMPROVEMENTS NOT COMMENCE WITHIN TWO YEARS OF THE DATE OF APPROVAL SHOWN HEREON AND CARRIED FORTH IN A DILIGENT MANNER, THE CITY ENGINEER MAY REQUIRE REVISIONS TO THE PLANS TO BRING THEM INTO CONFORMANCE WITH STANDARDS IN EFFECT. |  | Prepared Under The Supervision Of :                               |                      | CITY OF FONTANA, CALIFORNIA<br>STREET IMPROVEMENT PLAN |  |
|   | DRAWN BY:<br>CR        |  | DESIGNED BY:<br>CR                           |  |   |  | SCHEDULE 3: MERRILL AVE<br>PAVEMENT REHABILITATION<br>TITLE SHEET |                      | SCALE:<br>AS SHOWN                                     |  |
|   | CHECKED BY:<br>TR / SM |  | APPROVED BY:<br>JEFFREY KIM<br>CITY ENGINEER |  |   |  | DATE: 1/22/25<br>R.C.E. 62296                                     | DRAWING NO.:<br>6439 |                                                        |  |
|   |                        |  |                                              |  |   |  |                                                                   |                      |                                                        |  |