



CITY OF FONTANA SCHEDULE 3: MERRILL AVE PAVEMENT REHABILITATION FROM ALDER AVE TO MAPLE AVE

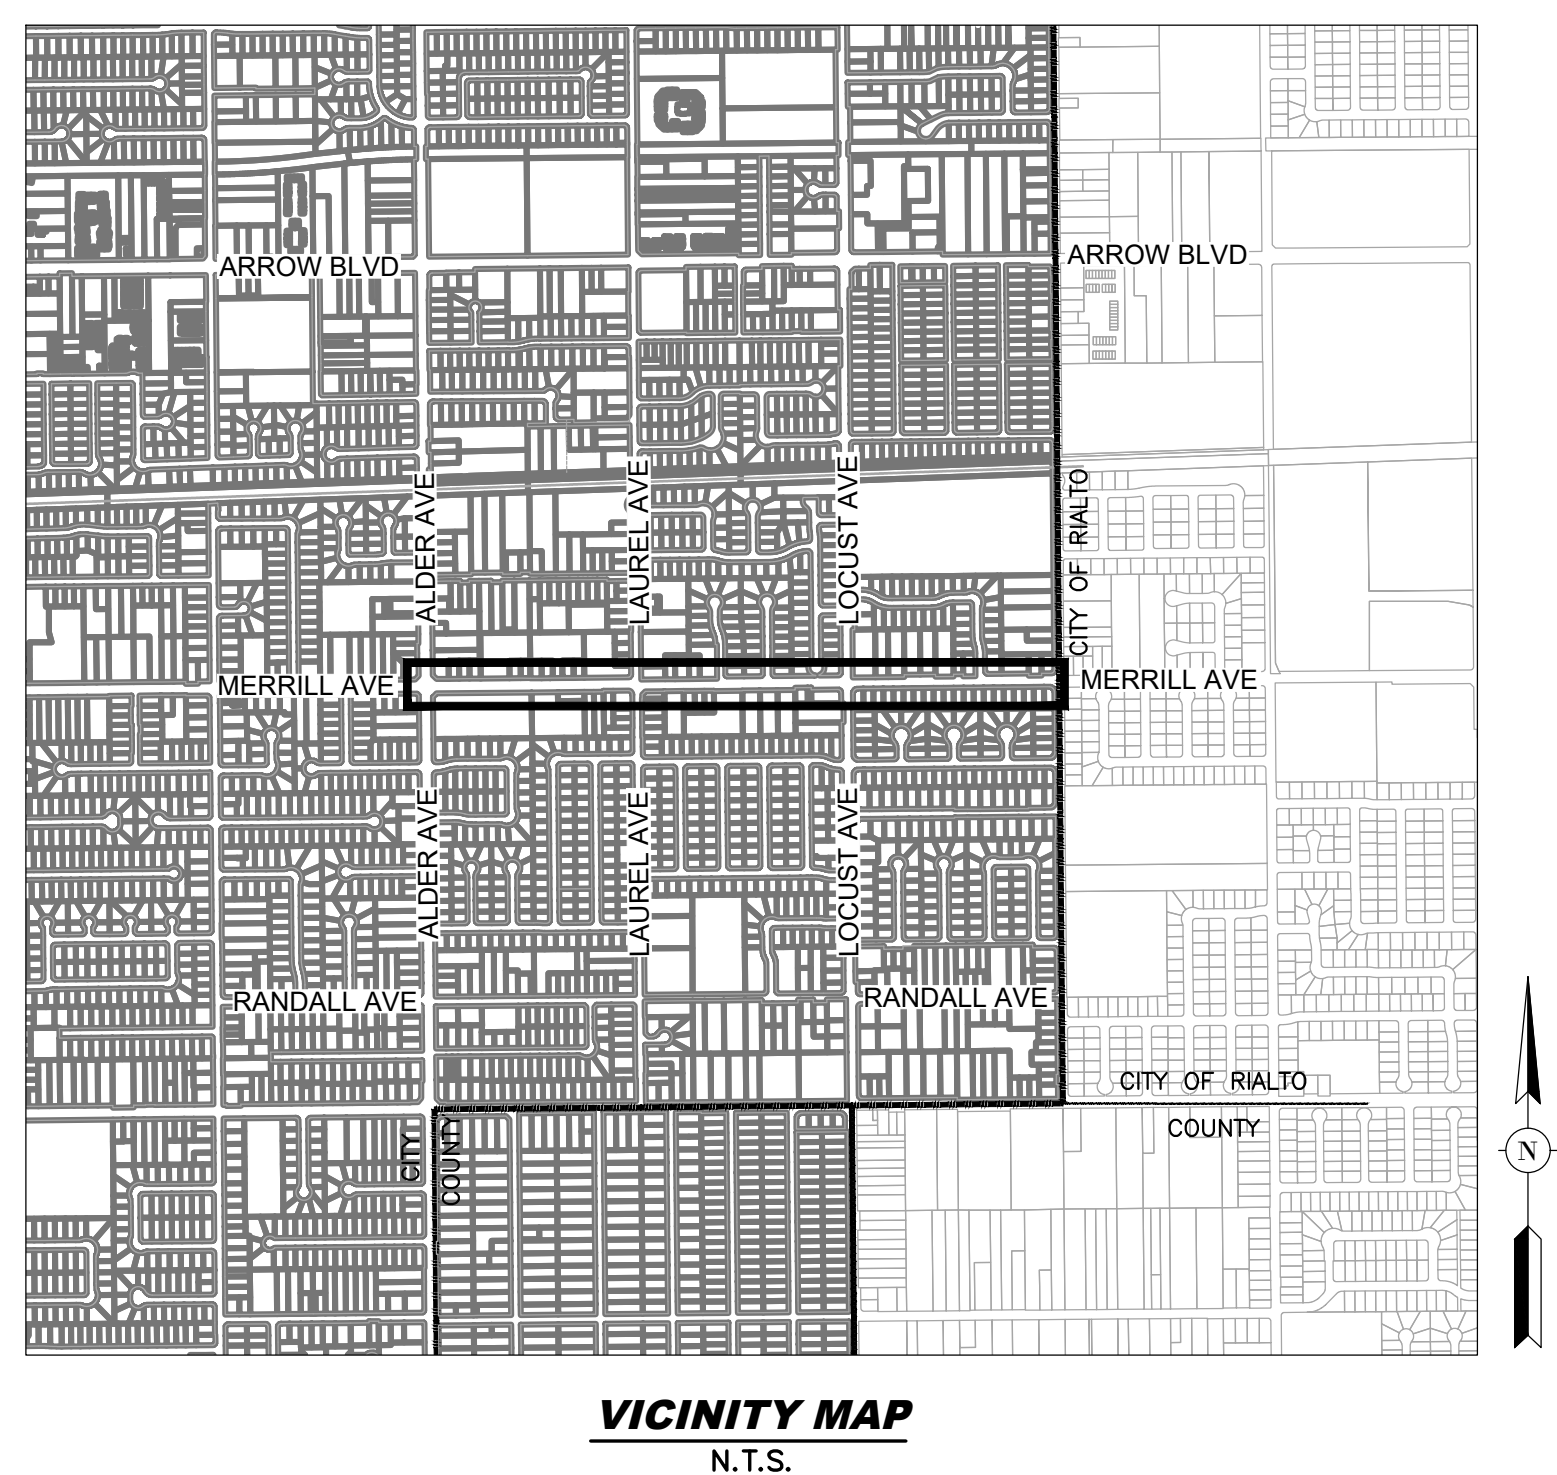

SHEET INDEX:

1. TITLE SHEET
2. GENERAL NOTES
3. TYPICAL SECTIONS
4. CONSTRUCTION SHEET - MERRILL AVE
5. CONSTRUCTION SHEET - MERRILL AVE

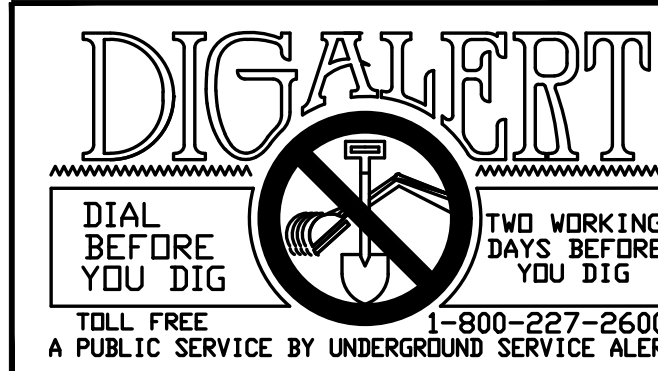

REV.	REVISION DESCRIPTION	DATE	ENGR.	CITY	DATE

SHOULD CONSTRUCTION OF THE REQUIRED IMPROVEMENTS NOT COMMENCE WITHIN TWO YEARS OF THE DATE OF APPROVAL SHOWN HEREON AND CARRIED FORTH IN A DILIGENT MANNER, THE CITY ENGINEER MAY REQUIRE REVISIONS TO THE PLANS TO BRING THEM INTO CONFORMANCE WITH STANDARDS IN EFFECT.



Prepared Under The Supervision Of :
Jeffrey Kim
JEFFREY KIM
Date : 1/21/25
R.C.E. 63106

CITY OF FONTANA, CALIFORNIA STREET IMPROVEMENT PLAN			
DRAWN BY: CR	SCHEDULE 3: MERRILL AVE PAVEMENT REHABILITATION TITLE SHEET		SCALE: AS SHOWN
DESIGNED BY: CR	DATE: 1/16/25		DRAWING NO.: 6439
CHECKED BY: TR / SM	APPROVED BY: <i>Gia Lam Kim</i> GIA LAM KIM CITY ENGINEER	DATE: 1/22/25 R.C.E. 62296	1/5