


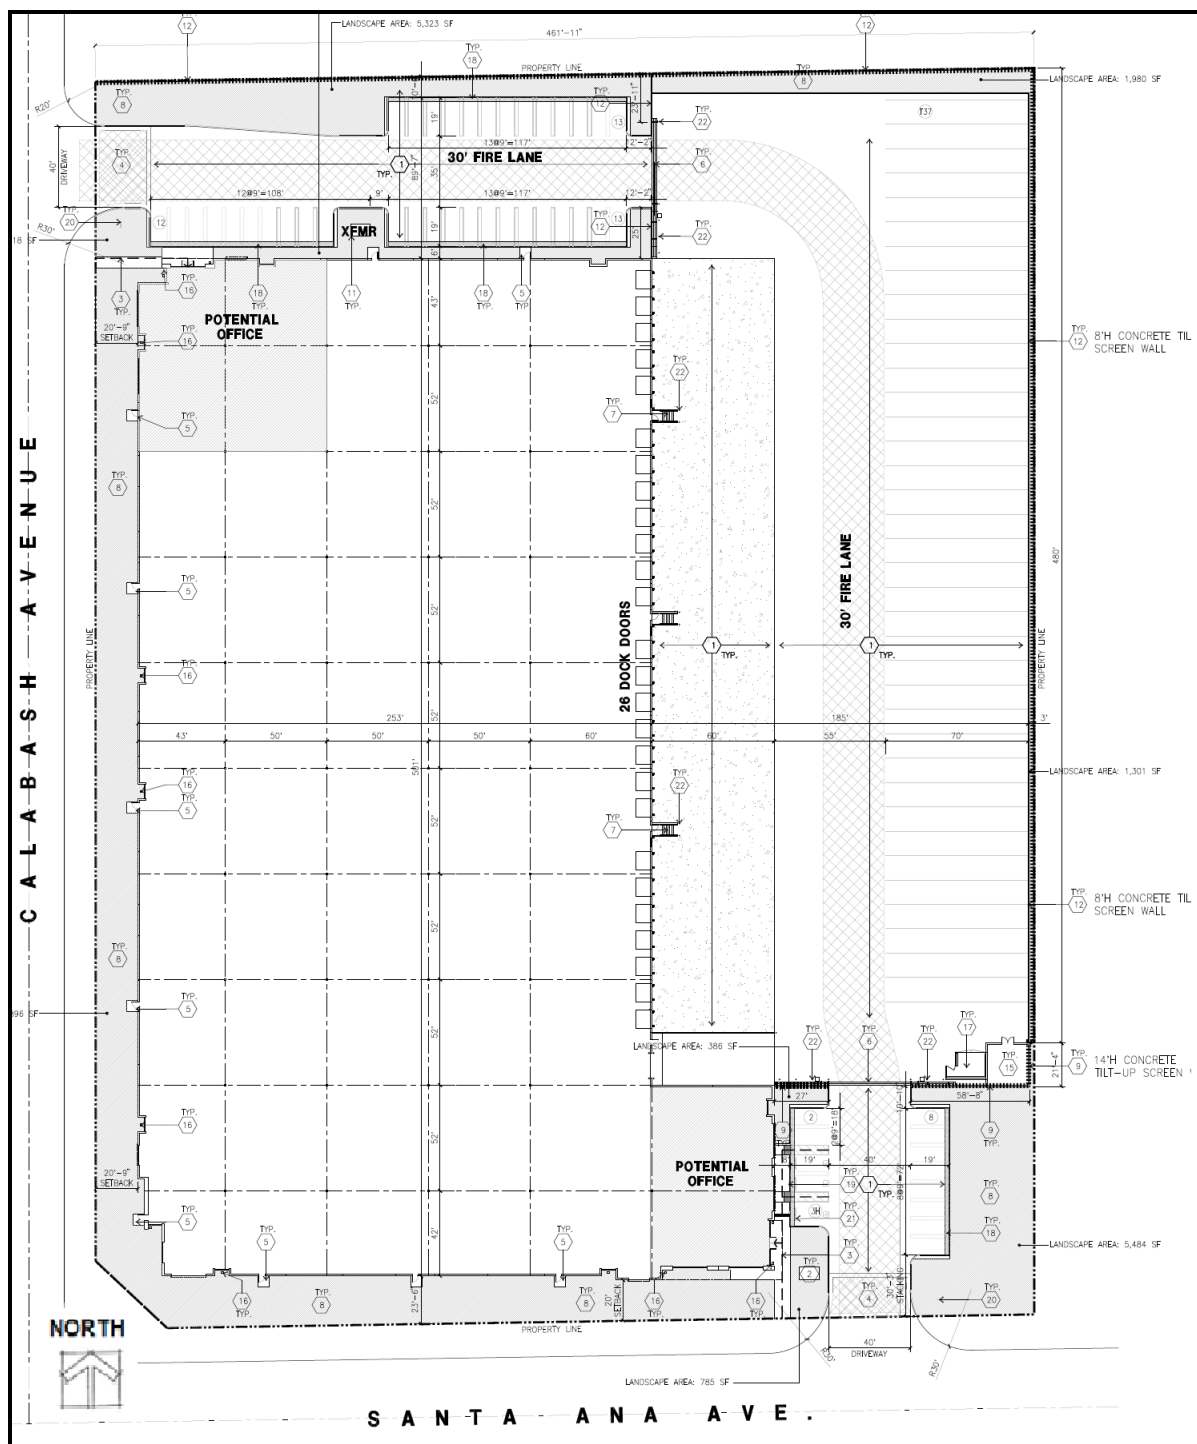

SITE PLAN

DATE: May 10, 2022

CASE: Master Case No. 21-084
Appeal No. 22-001