


TRACT NO. 18825

IN THE CITY OF FONTANA, COUNTY OF SAN BERNARDINO, STATE OF CALIFORNIA
BEING A SUBDIVISION OF PARCEL "B" OF CITY OF FONTANA LLA NO. 15-016 RECORDED AS
INSTRUMENT NO. 2016-0136067 O.R. AND A PORTION OF GOVERNMENT LOT 4, SECTION 19, T.1N., R.5W., S.B.M.,

MARK WARE, PLS


SECTION 19, T.1N., R.5W., S.B.M.

JANUARY 2013

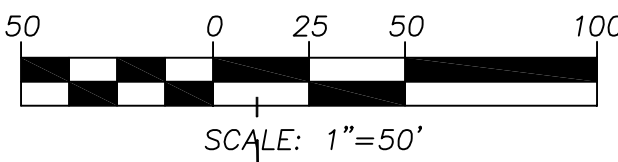

S.C.E. R/W

S.C.E. R/W

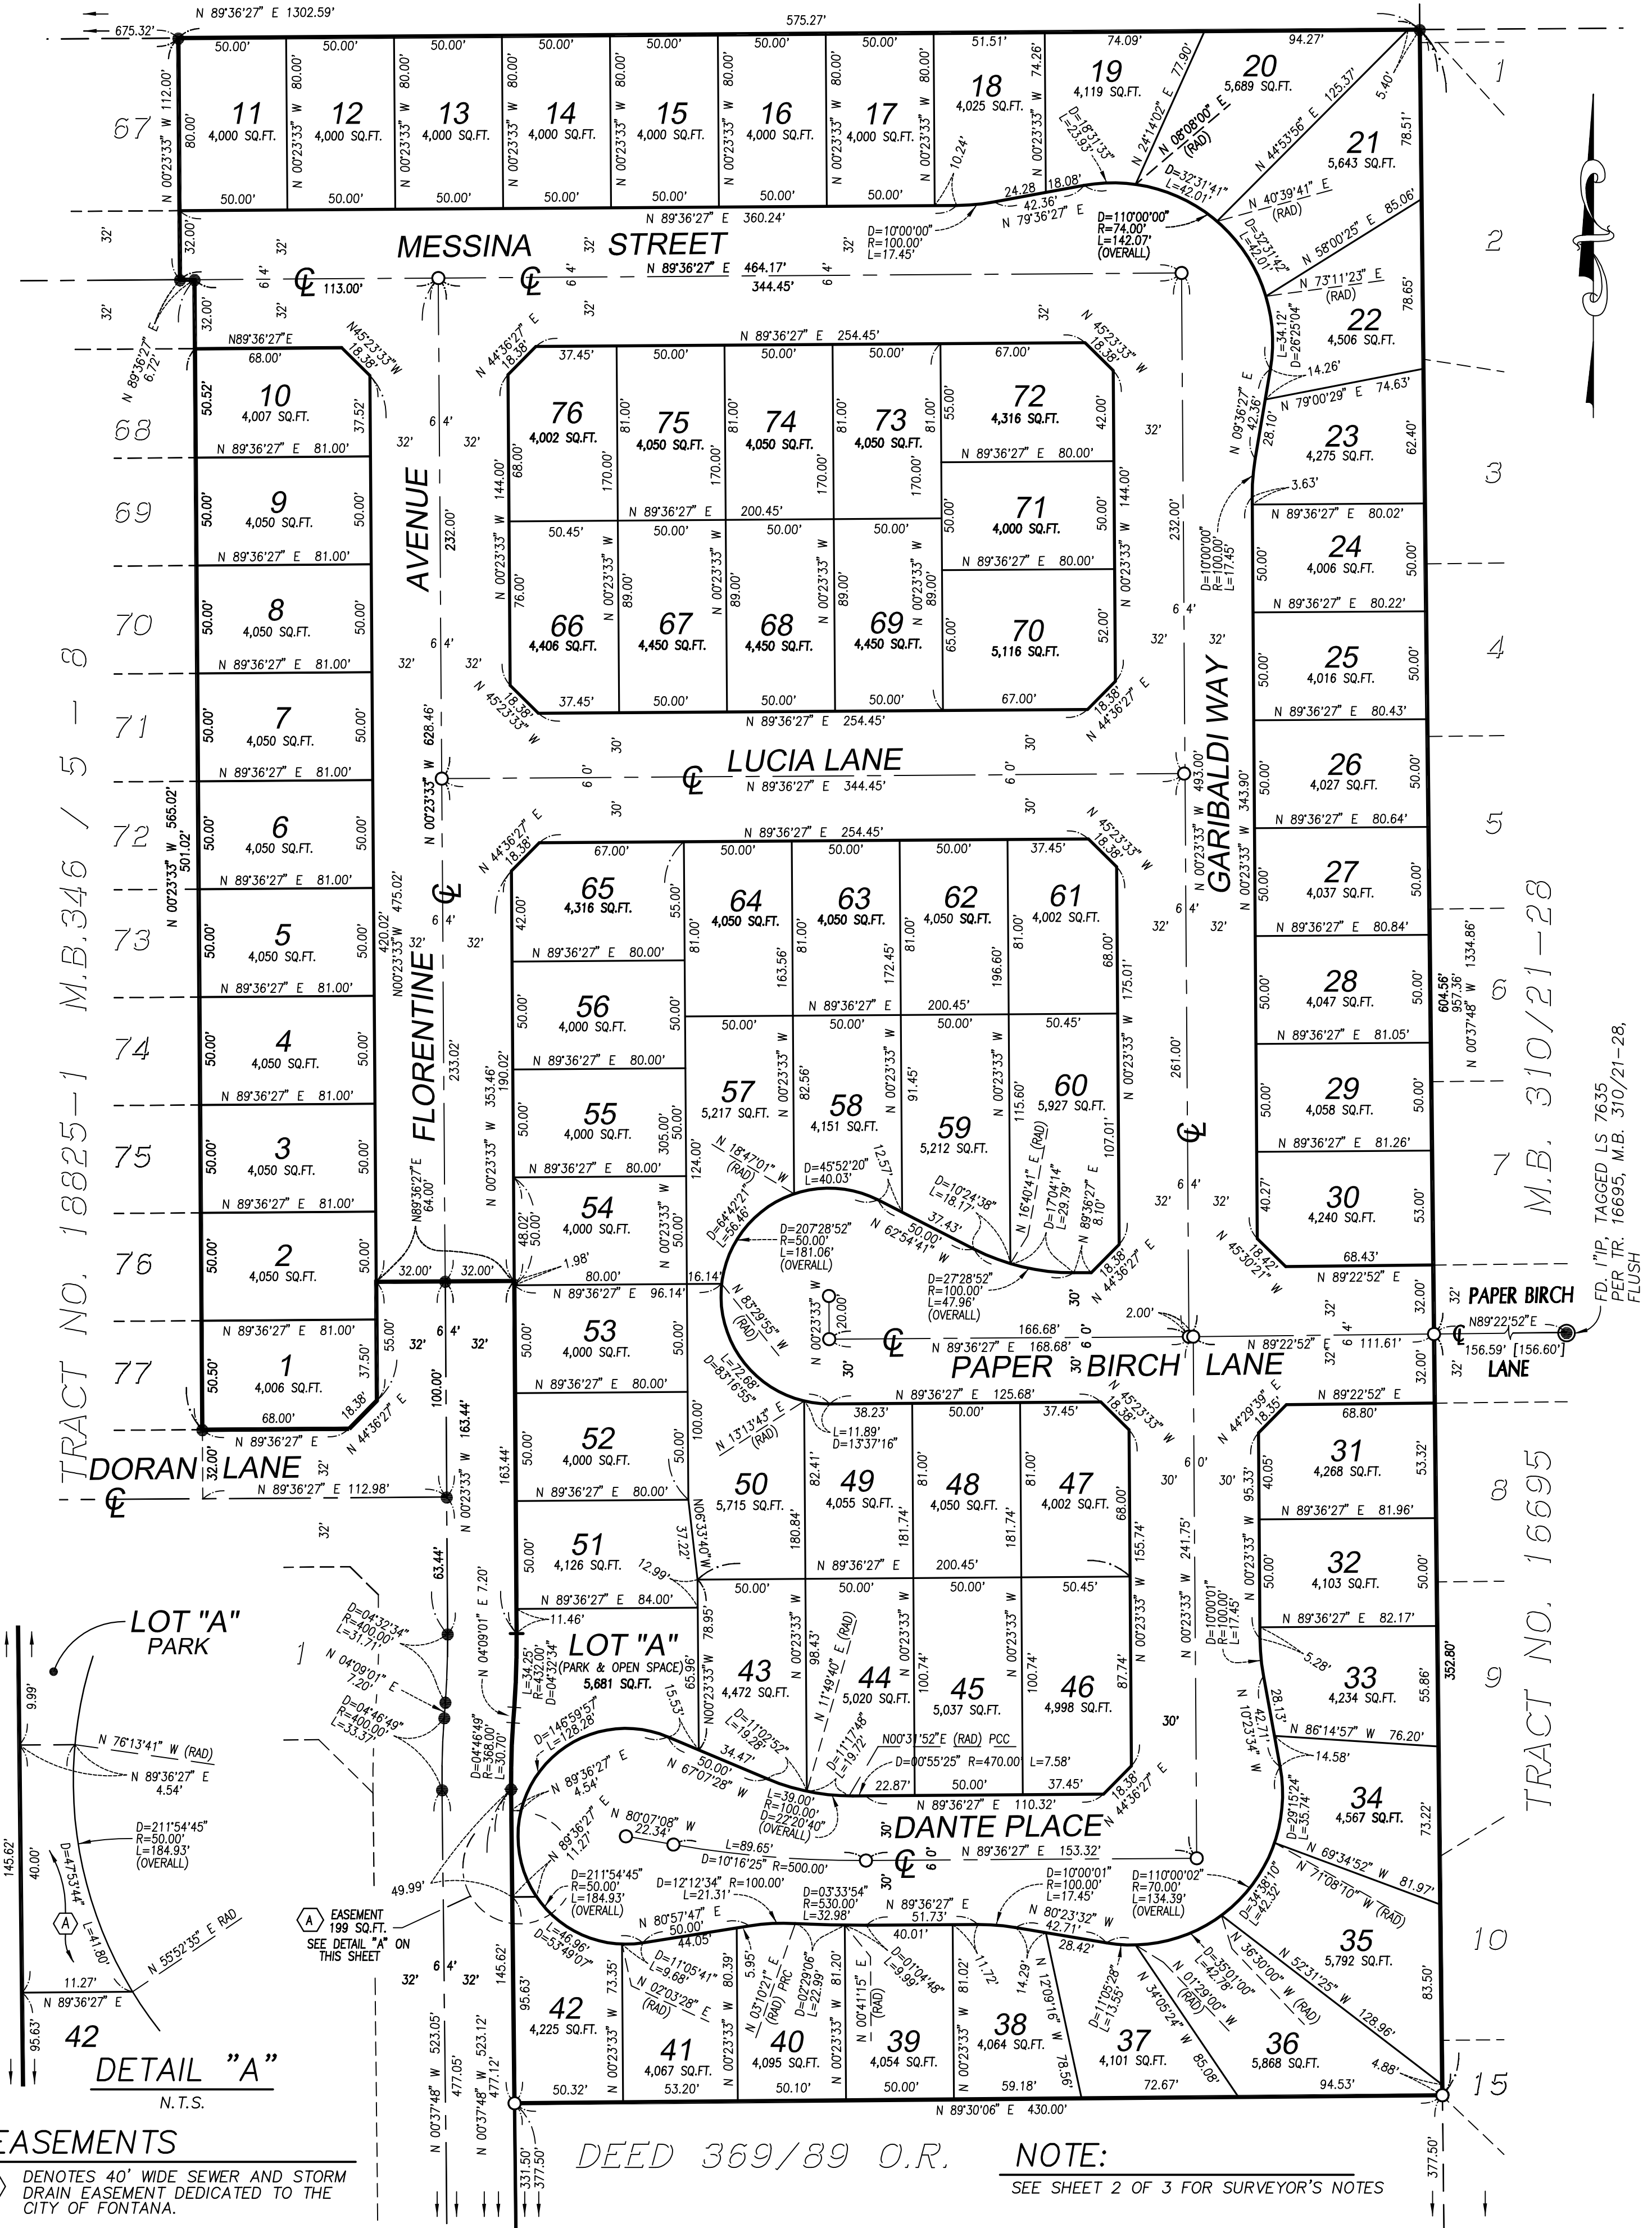

EASEMENTS

(A) DENOTES 40' WIDE SEWER AND STORM DRAIN EASEMENT DEDICATED TO THE CITY OF FONTANA.

DEED 369/89 O.R.

NOTE:

SEE SHEET 2 OF 3 FOR SURVEYOR'S NOTES