

GROSS AREA: 32.236 ACRES
NET AREA: 32.216 ACRES
1 LETTERED LOT & 1 NUMBERED LOT
LOT 1 : 1,382,113 SF
LOT "A" : 22,105 SF

TRACT MAP NO. 20568

IN THE CITY OF FONTANA, COUNTY OF SAN BERNARDINO, STATE OF CALIFORNIA
FOR CONDOMINIUM PURPOSES

THAT PORTION OF LIVE OAK AND OLD LIVE OAK AVENUE, TOGETHER WITH A PORTION OF PARCEL 1 OF PARCEL MAP NO. 20565, IN THE CITY OF FONTANA, COUNTY OF SAN BERNARDINO, STATE OF CALIFORNIA, AS SHOWN BY MAP ON FILE IN BOOK 262, PAGES 100 THROUGH 103 OF PARCEL MAPS, RECORDS OF SAN BERNARDINO COUNTY, CALIFORNIA.

ARMANDO D. DUPONT, PLS

JUNE, 2025

OWNER'S STATEMENT

WE HEREBY STATE THAT WE ARE ALL AND THE ONLY PARTIES HAVING ANY RECORD TITLE INTEREST IN THE LAND SUBDIVIDED AS SHOWN ON THIS MAP AND WE HEREBY CONSENT TO THE PREPARATION AND RECORDATION OF THIS FINAL MAP.

WE HEREBY DEDICATE TO THE CITY OF FONTANA AN EASEMENT FOR INGRESS AND EGRESS OF SERVICE AND EMERGENCY VEHICLES AS SHOWN ON THIS MAP.

WE ALSO HEREBY DEDICATE TO THE CITY OF FONTANA AND TO ANY OF THE SEVERAL PUBLIC UTILITY COMPANIES WHICH ARE AUTHORIZED TO SERVE IN SAID SUBDIVISION, EASEMENT FOR PUBLIC ROADS AND PUBLIC UTILITY PURPOSES IN, UNDER, OVER THROUGH AND ACROSS LIVE OAK AVENUE, AS SHOWN ON THIS MAP.

WE ALSO HEREBY GRANT TO CITY OF FONTANA, IN FEE SIMPLE, LOT "A" FOR OPEN SPACE, DRAINAGE AND LANDSCAPE PURPOSES SHOWN ON SAID MAP.

KB HOME Cal Management Services LLC,
a Delaware limited liability company.

BY: _____
NAME: _____
TITLE: _____

NOTARY ACKNOWLEDGMENT

A NOTARY PUBLIC OR OTHER OFFICER COMPLETING THIS CERTIFICATE VERIFIES ONLY THE IDENTITY OF THE INDIVIDUAL WHO SIGNED THE DOCUMENT TO WHICH THIS CERTIFICATE IS ATTACHED, AND NOT THE TRUTHFULNESS, ACCURACY, OR VALIDITY OF THAT DOCUMENT.

STATE OF CALIFORNIA
COUNTY OF _____
ON _____ BEFORE ME, _____,
A NOTARY PUBLIC, PERSONALLY APPEARED _____

WHO PROVED TO ME ON THE BASIS OF SATISFACTORY EVIDENCE TO BE THE PERSON(S) WHOSE NAME(S) IS/ARE SUBSCRIBED TO THE WITHIN INSTRUMENT AND ACKNOWLEDGED TO ME THAT HE/SHE/THEY EXECUTED THE SAME IN HIS/HER/THEIR AUTHORIZED CAPACITY(IES), AND THAT BY HIS/HER/THEIR SIGNATURE(S) ON THIS INSTRUMENT THE PERSON(S), OR THE ENTITY UPON BEHALF OF WHICH THE PERSON(S) ACTED, EXECUTED THE INSTRUMENT.

I CERTIFY UNDER PENALTY OF PERJURY UNDER THE LAWS OF THE STATE OF CALIFORNIA THAT THE FOREGOING PARAGRAPH IS TRUE AND CORRECT.

WITNESS MY HAND AND OFFICIAL SEAL.

PRINT NAME _____ SIGNATURE _____

MY COMMISSION EXPIRES: _____

MY PRINCIPAL PLACE OF BUSINESS IS IN _____ COUNTY.

SAN BERNARDINO COUNTY RECORDER'S CERTIFICATE

THIS MAP HAS BEEN FILED UNDER DOCUMENT NUMBER _____

THIS _____ DAY OF _____, 20____, AT _____ M. IN BOOK _____

OF _____ OF MAPS AT PAGE(S) _____, AT THE REQUEST

OF _____ IN THE AMOUNT OF \$ _____.

JOSIE GONZALES
ASSESSOR-RECORDER-COUNTY CLERK
SAN BERNARDINO COUNTY

BY: _____
DEPUTY RECORDER

BOARD OF SUPERVISOR'S CERTIFICATE

I HEREBY CERTIFY THAT A BOND IN THE SUM OF \$ _____ HAS BEEN EXECUTED AND FILED WITH THE BOARD OF SUPERVISORS OF SAN BERNARDINO COUNTY, STATE OF CALIFORNIA, CONDITIONED UPON PAYMENT OF ALL TAXES (STATE, COUNTY, MUNICIPAL, OR LOCAL) AND ALL SPECIAL ASSESSMENTS, COLLECTED AS TAXES, WHICH AT THE TIME OF FILING OF THIS ANNEXED MAP WITH THE SAN BERNARDINO COUNTY ASSESSOR/RECORDER/COUNTY CLERK ARE A LIEN AGAINST SAID PROPERTY, BUT NOT YET PAYABLE AND THAT THE SUBDIVIDER HAS FILED WITH ME A CERTIFICATE BY THE PROPER OFFICER GIVING HIS ESTIMATE OF THE AMOUNT OF SAID TAXES AND ASSESSMENTS, AND SAID BOND IS HEREBY ACCEPTED.

DATE LYNNA MONELL,
CLERK OF THE BOARD OF SUPERVISORS
SAN BERNARDINO COUNTY

BY: _____, DEPUTY

AUDITOR'S CERTIFICATE

I HEREBY CERTIFY THAT ACCORDING TO THE RECORDS OF THIS OFFICE, AS OF THIS DATE, THERE ARE NO LIENS AGAINST THE REAL PROPERTY SHOWN UPON THE ANNEXED MAP FOR UNPAID STATE, COUNTY, MUNICIPAL OR LOCAL TAXES OR SPECIAL ASSESSMENTS COLLECTED AS TAXES, EXCEPT TAXES OR SPECIAL ASSESSMENTS NOT YET PAYABLE, ESTIMATED TO BE \$ _____.

DATE ENSEN MASON, CPA,CFA
AUDITOR CONTROLLER/TREASURER/TAX COLLECTOR
SAN BERNARDINO COUNTY

BY: _____, DEPUTY

NOTARY ACKNOWLEDGMENT

A NOTARY PUBLIC OR OTHER OFFICER COMPLETING THIS CERTIFICATE VERIFIES ONLY THE IDENTITY OF THE INDIVIDUAL WHO SIGNED THE DOCUMENT TO WHICH THIS CERTIFICATE IS ATTACHED, AND NOT THE TRUTHFULNESS, ACCURACY, OR VALIDITY OF THAT DOCUMENT.

STATE OF CALIFORNIA
COUNTY OF _____
ON _____ BEFORE ME, _____,
A NOTARY PUBLIC, PERSONALLY APPEARED _____

WHO PROVED TO ME ON THE BASIS OF SATISFACTORY EVIDENCE TO BE THE PERSON(S) WHOSE NAME(S) IS/ARE SUBSCRIBED TO THE WITHIN INSTRUMENT AND ACKNOWLEDGED TO ME THAT HE/SHE/THEY EXECUTED THE SAME IN HIS/HER/THEIR AUTHORIZED CAPACITY(IES), AND THAT BY HIS/HER/THEIR SIGNATURE(S) ON THIS INSTRUMENT THE PERSON(S), OR THE ENTITY UPON BEHALF OF WHICH THE PERSON(S) ACTED, EXECUTED THE INSTRUMENT.

I CERTIFY UNDER PENALTY OF PERJURY UNDER THE LAWS OF THE STATE OF CALIFORNIA THAT THE FOREGOING PARAGRAPH IS TRUE AND CORRECT.

WITNESS MY HAND AND OFFICIAL SEAL.

PRINT NAME _____ SIGNATURE _____

MY COMMISSION EXPIRES: _____

MY PRINCIPAL PLACE OF BUSINESS IS IN _____ COUNTY.

SURVEYOR'S STATEMENT

THIS MAP WAS PREPARED BY ME OR UNDER MY DIRECTION AND IS BASED ON A FIELD SURVEY IN CONFORMANCE WITH THE REQUIREMENTS OF THE SUBDIVISION MAP ACT AND LOCAL ORDINANCE AT THE REQUEST OF KB HOME CAL MANAGEMENT SERVICES, LLC IN JANUARY 2023. I HEREBY STATE THAT ALL THE MONUMENTS SHOWN HEREON ARE OF THE CHARACTER AND OCCUPY THE POSITIONS INDICATED, OR WILL BE SET IN SUCH POSITIONS WITHIN TWO YEARS OF RECORDATION, IN COMPLIANCE WITH SECTIONS 66495 AND 66496 OF THE SUBDIVISION MAP ACT AND ARE OR WILL BE SUFFICIENT TO ENABLE THE SURVEY TO BE RETRACED. I HEREBY STATE THAT THIS FINAL MAP SUBSTANTIALLY CONFORMS TO THE CONDITIONALLY APPROVED TENTATIVE MAP.

ARMANDO D. DUPONT L.S. 7780 DATE
LIC. EXP: 12-31-2027



CITY ENGINEER'S STATEMENT

I HEREBY STATE THAT I HAVE EXAMINED THIS MAP OF TRACT NO. 20568, THAT THE SUBDIVISION SHOWN THEREON IS SUBSTANTIALLY THE SAME AS IT APPEARS ON THE TENTATIVE MAP, AND ANY APPROVED ALTERATIONS THEREOF, AND THAT ALL PROVISIONS OF THE SUBDIVISION MAP ACT AND ARTICLE I THROUGH III, CHAPTER 26, CODE OF THE CITY OF FONTANA HAVE BEEN COMPLETED.

DATE _____, 20____

GIA LAM KIM, CITY ENGINEER
RCE 62296
CITY OF FONTANA



CITY LAND SURVEYOR'S STATEMENT

I HEREBY STATE THAT I HAVE EXAMINED THE WITHIN MAP OF TRACT MAP NO. 20568 CONSISTING OF 8 SHEETS; AND THAT I AM SATISFIED THAT THIS MAP IS TECHNICALLY CORRECT.

DATE _____, 20____

MICHAEL P. THORNTON, CITY LAND SURVEYOR
PLS 6867
CITY OF FONTANA



CITY OFFICIAL'S ACCEPTANCE CERTIFICATE

AT A REGULAR MEETING OF THE CITY COUNCIL OF THE CITY OF FONTANA, STATE OF CALIFORNIA, HELD ON THE _____ DAY OF _____, 20____. THE SAID CITY COUNCIL ACCEPTED ON BEHALF OF THE CITY OF FONTANA THIS MAP OF TRACT NO. 20568 AND ACCEPTED THE FOREGOING DEDICATIONS AND FEE SIMPLE LOT A FOR OPEN SPACE IN ACCORDANCE WITH THE CITY OF FONTANA STANDARDS.

THIS PROCEDURE IS THE TRUE AND COMPLETE PROCEDURE APPROVED BY CITY COUNCIL ON THE _____ DAY OF _____, 20____.

ATTEST:

GERMAINE KEY
CITY CLERK, CITY OF FONTANA

GERMAINE KEY
CITY CLERK

ACQUANETTA WARREN
MAYOR, CITY OF FONTANA

GROSS AREA: 32.236 ACRES
NET AREA: 32.216 ACRES
1 LETTERED LOT & 1 NUMBERED LOT
LOT 1 : 1,382,113 SF
LOT "A" : 22,105 SF




TRACT MAP NO. 20568

IN THE CITY OF FONTANA, COUNTY OF SAN BERNARDINO, STATE OF CALIFORNIA
FOR CONDOMINIUM PURPOSES

THAT PORTION OF LIVE OAK AND OLD LIVE OAK AVENUE, TOGETHER WITH A PORTION OF PARCEL 1 OF PARCEL MAP NO. 20565, IN THE CITY OF FONTANA, COUNTY OF SAN BERNARDINO, STATE OF CALIFORNIA, AS SHOWN BY MAP ON FILE IN BOOK 262, PAGES 100 THROUGH 103 OF PARCEL MAPS, RECORDS OF SAN BERNARDINO COUNTY, CALIFORNIA.

ARMANDO D. DUPONT, PLS

JUNE, 2025

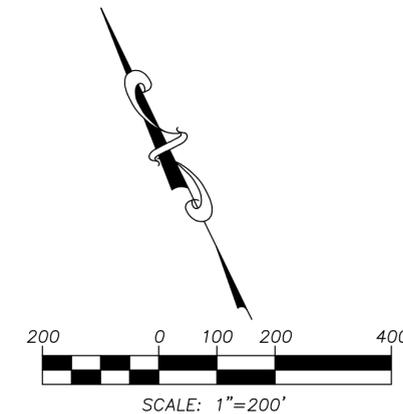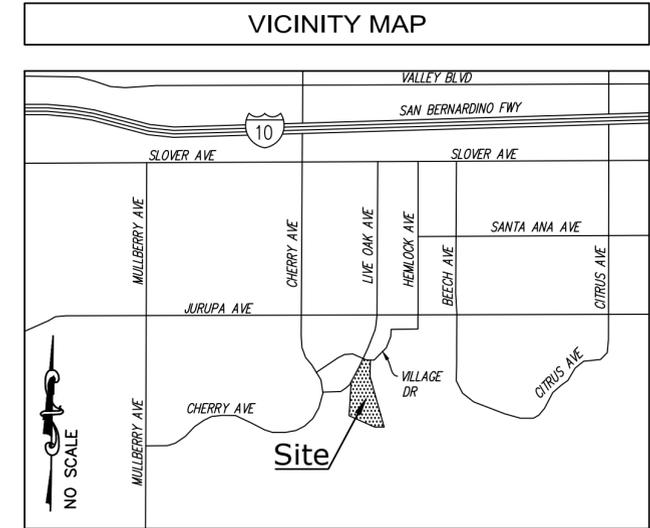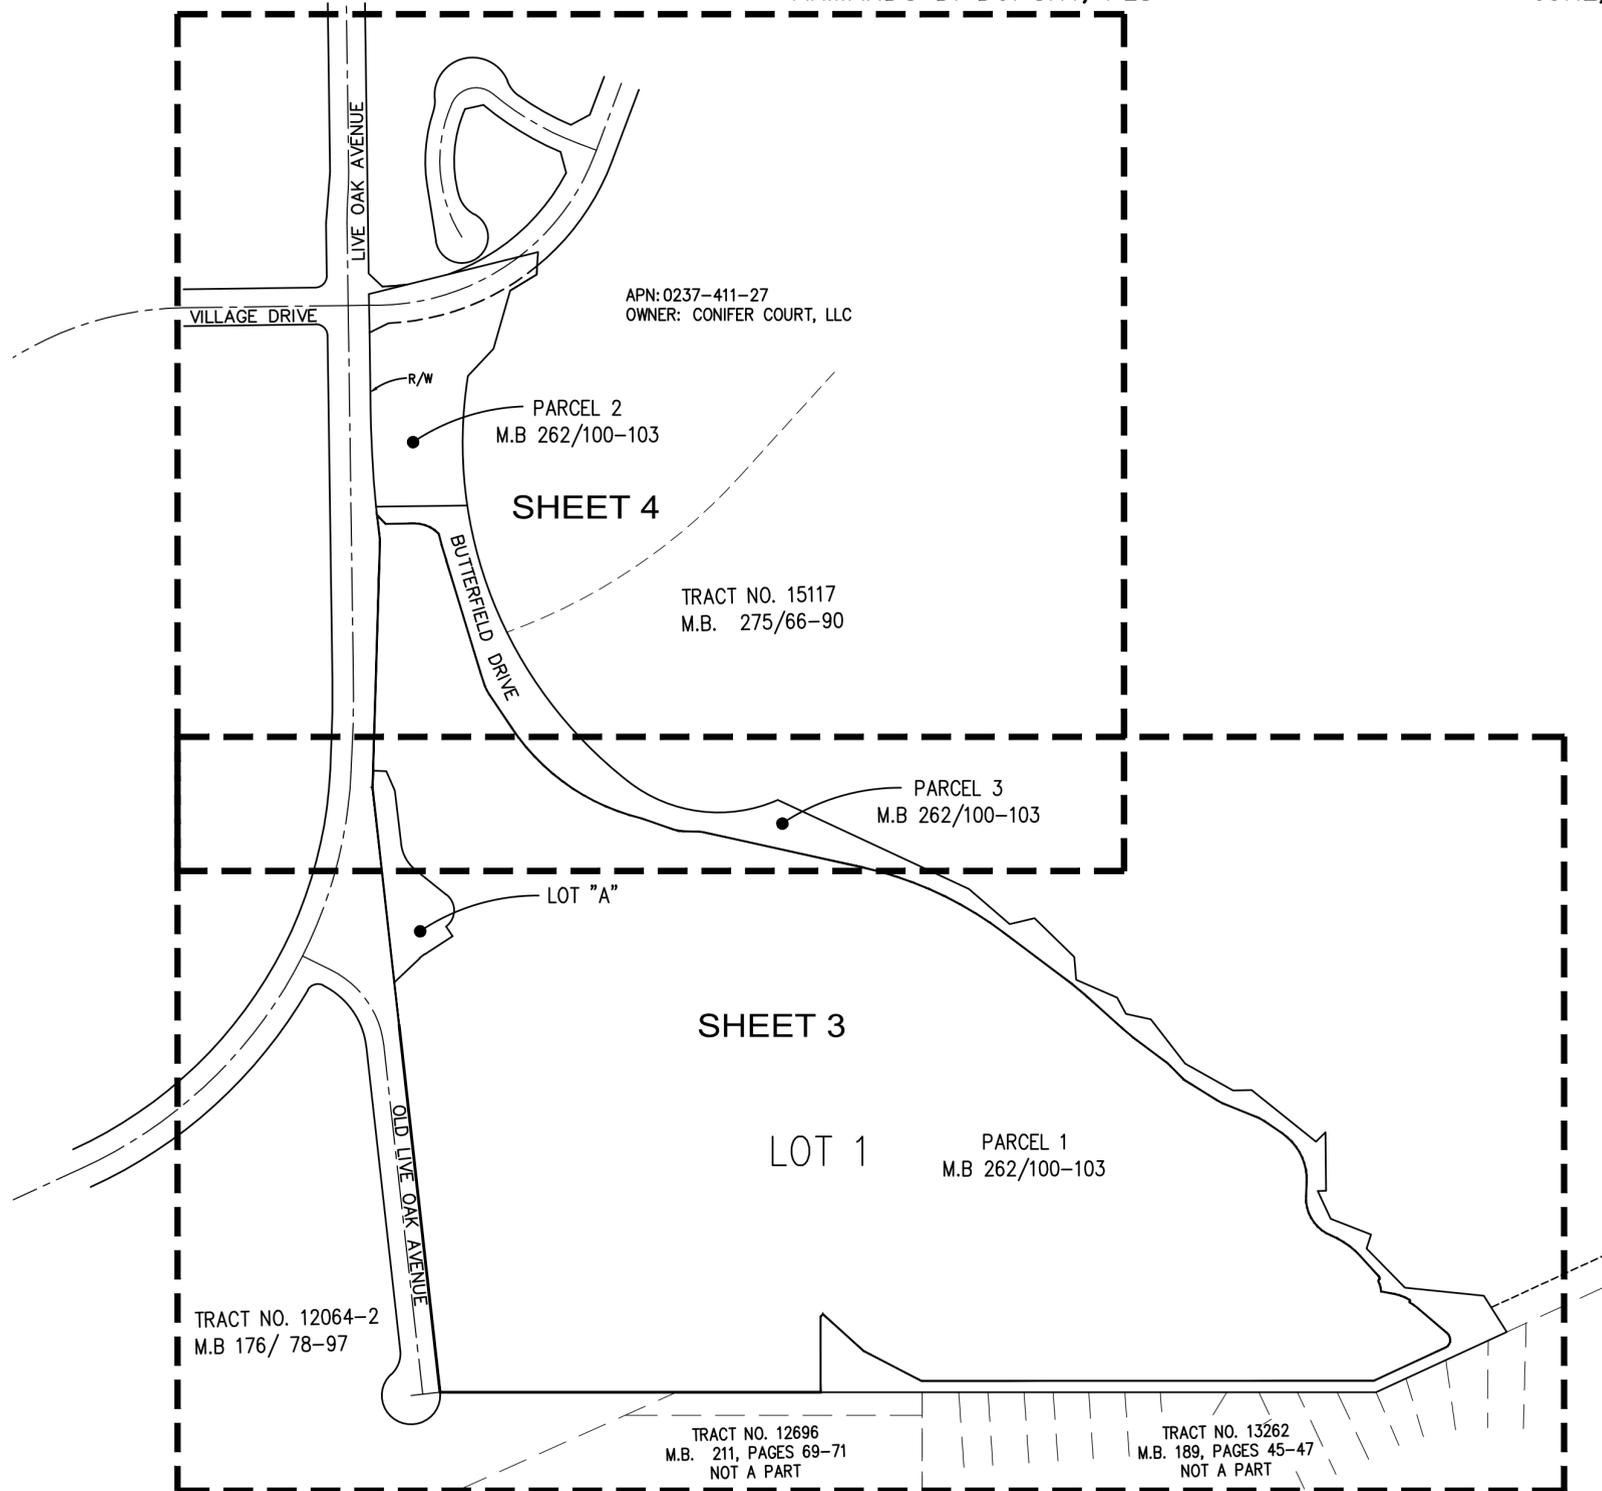

INDEX MAP
SCALE: 1"=200'

GROSS AREA: 32.236 ACRES
 NET AREA: 32.216 ACRES
 1 LETTERED LOT & 1 NUMBERED LOT
 LOT 1 : 1,382,113 SF
 LOT "A" : 22,105 SF

TRACT MAP NO. 20568

IN THE CITY OF FONTANA, COUNTY OF SAN BERNARDINO, STATE OF CALIFORNIA
 FOR CONDOMINIUM PURPOSES

THAT PORTION OF LIVE OAK AND OLD LIVE OAK AVENUE, TOGETHER WITH A PORTION OF PARCEL 1 OF PARCEL MAP NO. 20565, IN THE CITY OF FONTANA, COUNTY OF SAN BERNARDINO, STATE OF CALIFORNIA, AS SHOWN BY MAP ON FILE IN BOOK 262, PAGES 100 THROUGH 103 OF PARCEL MAPS, RECORDS OF SAN BERNARDINO COUNTY, CALIFORNIA.

ARMANDO D. DUPONT, PLS

JUNE, 2025




SURVEYOR'S NOTES

- INDICATES MONUMENT FOUND AS NOTED
- FD 1" I.P. STAMPED "RCE 14375", PER TRACT NO. 12064-2, M.B. 176/78-97
- ▲ FD 1" I.P. STAMPED "LS 4965", PER TRACT NO. 15117, M.B. 275/66-90
- DENOTES 1" I.P. LS "7780" TO BE SET PER P.M. 20565, M.B. 262/100-103. UNLESS OTHERWISE NOTED.
- △ INDICATES SET 1" IRON PIPE, TAGGED "LS 7780", FLUSH
- (R1) RECORD DATA PER TRACT NO. 15117, M.B. 275, PGS 66-90
- (R2) RECORD DATA PER PARCEL MAP 20565 M.B. 262, PGS 100-103

BASIS OF BEARINGS

THE BEARINGS SHOWN HEREON ARE BASED UPON THE CENTERLINE OF LIVE OAK AVENUE, BEING N24°48'10"E PER TRACT NO. 12064-2, AS PER MAP FILED IN BOOK 176, PAGES 78 THROUGH 97 OF MAPS, IN THE OFFICE OF THE COUNTY RECORDER OF SAN BERNARDINO COUNTY.

** SEE LINE AND CURVE TABLE ON SHEET 4

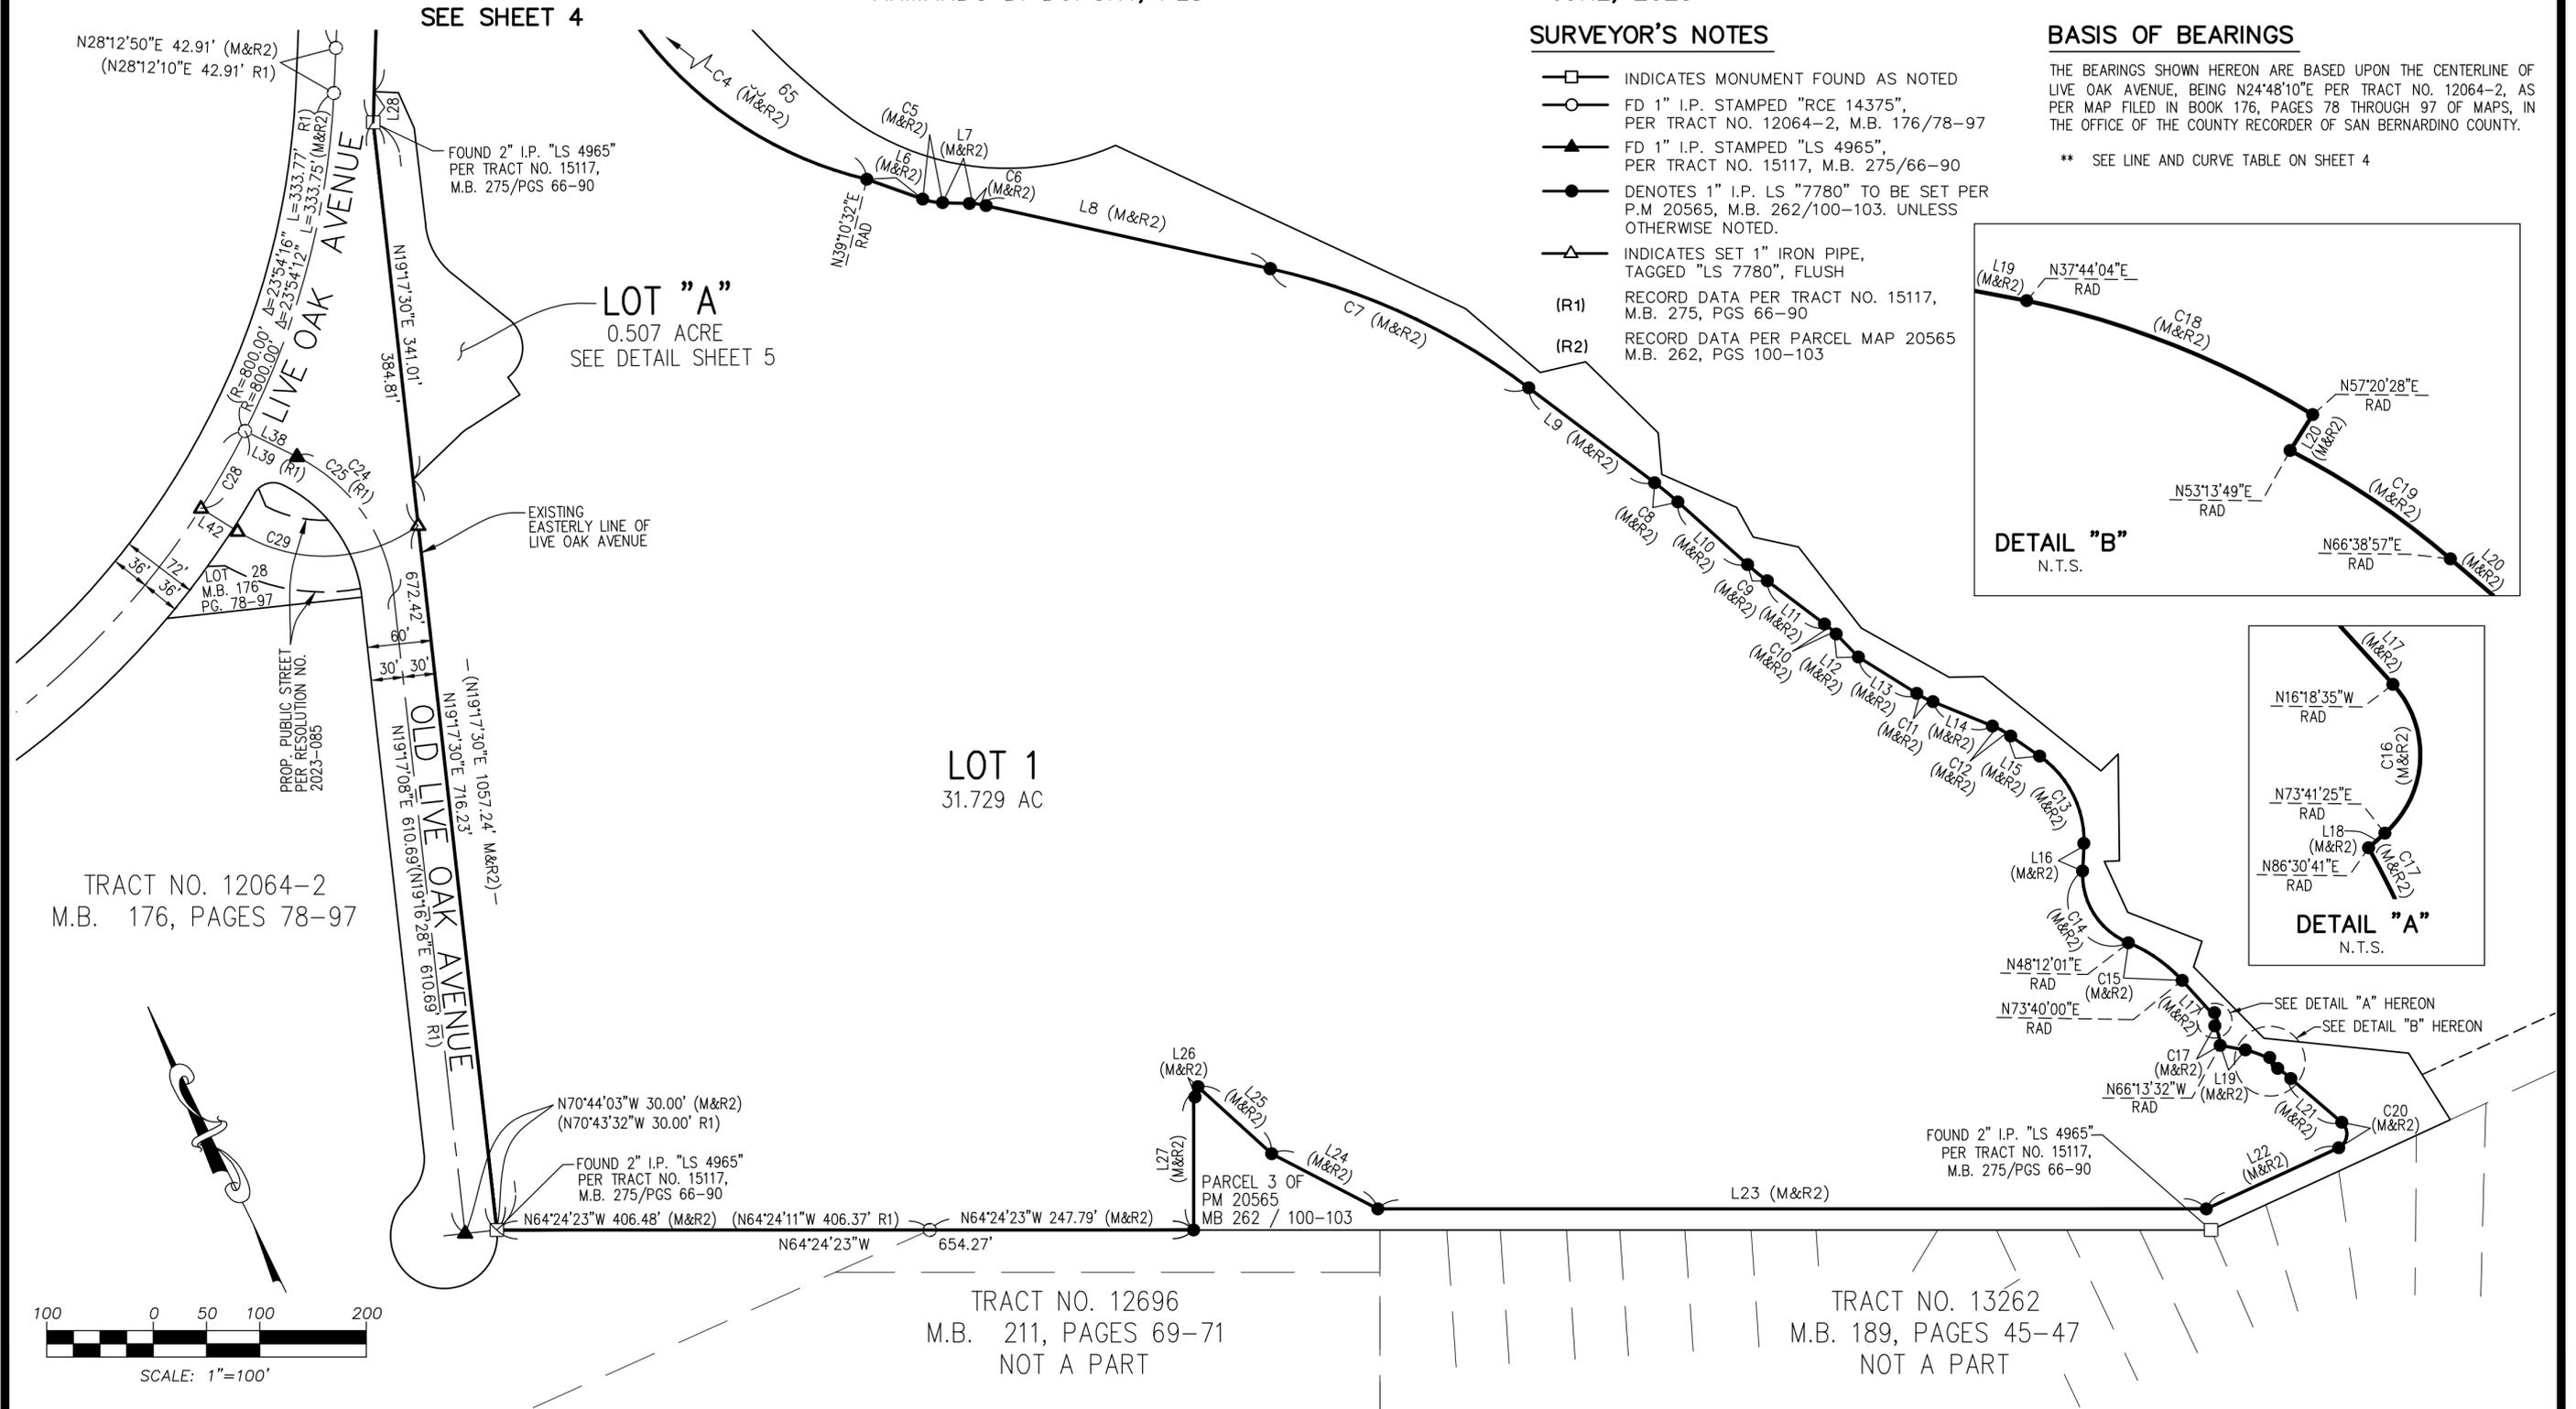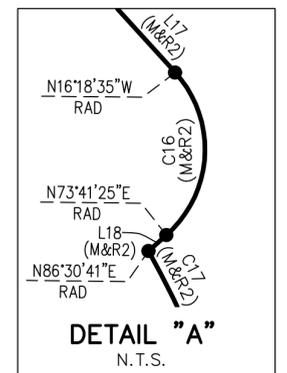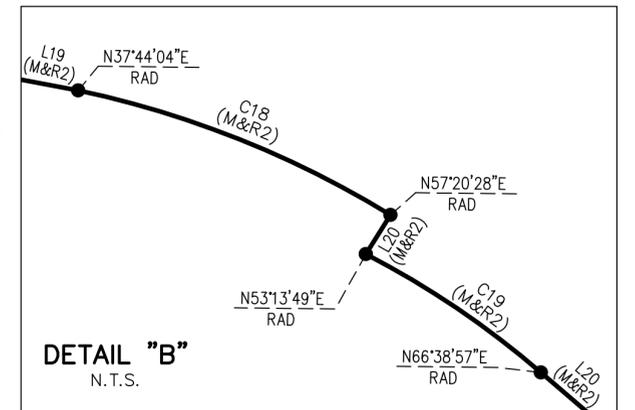

LOT "A"
 0.507 ACRE
 SEE DETAIL SHEET 5

LOT 1
 31.729 AC

TRACT NO. 12064-2
 M.B. 176, PAGES 78-97

TRACT NO. 12696
 M.B. 211, PAGES 69-71
 NOT A PART

TRACT NO. 13262
 M.B. 189, PAGES 45-47
 NOT A PART

FOUND 2" I.P. "LS 4965"
 PER TRACT NO. 15117,
 M.B. 275/PGS 66-90

EXISTING
 EASTERLY LINE OF
 LIVE OAK AVENUE

PROP. PUBLIC STREET
 PER RESOLUTION NO.
 2023-085

FOUND 2" I.P. "LS 4965"
 PER TRACT NO. 15117,
 M.B. 275/PGS 66-90

FOUND 2" I.P. "LS 4965"
 PER TRACT NO. 15117,
 M.B. 275/PGS 66-90

PARCEL 3 OF
 PM 20565
 MB 262 / 100-103

GROSS AREA: 32.236 ACRES
 NET AREA: 32.216 ACRES
 1 LETTERED LOT & 1 NUMBERED LOT
 LOT 1 : 1,382,113 SF
 LOT "A" : 22,105 SF


TRACT MAP NO. 20568

IN THE CITY OF FONTANA, COUNTY OF SAN BERNARDINO, STATE OF CALIFORNIA
 FOR CONDOMINIUM PURPOSES

THAT PORTION OF LIVE OAK AND OLD LIVE OAK AVENUE, TOGETHER WITH A PORTION OF PARCEL 1 OF PARCEL MAP NO. 20565, IN THE CITY OF FONTANA, COUNTY OF SAN BERNARDINO, STATE OF CALIFORNIA, AS SHOWN BY MAP ON FILE IN BOOK 262, PAGES 100 THROUGH 103 OF PARCEL MAPS, RECORDS OF SAN BERNARDINO COUNTY, CALIFORNIA.

ARMANDO D. DUPONT, PLS

JUNE, 2025

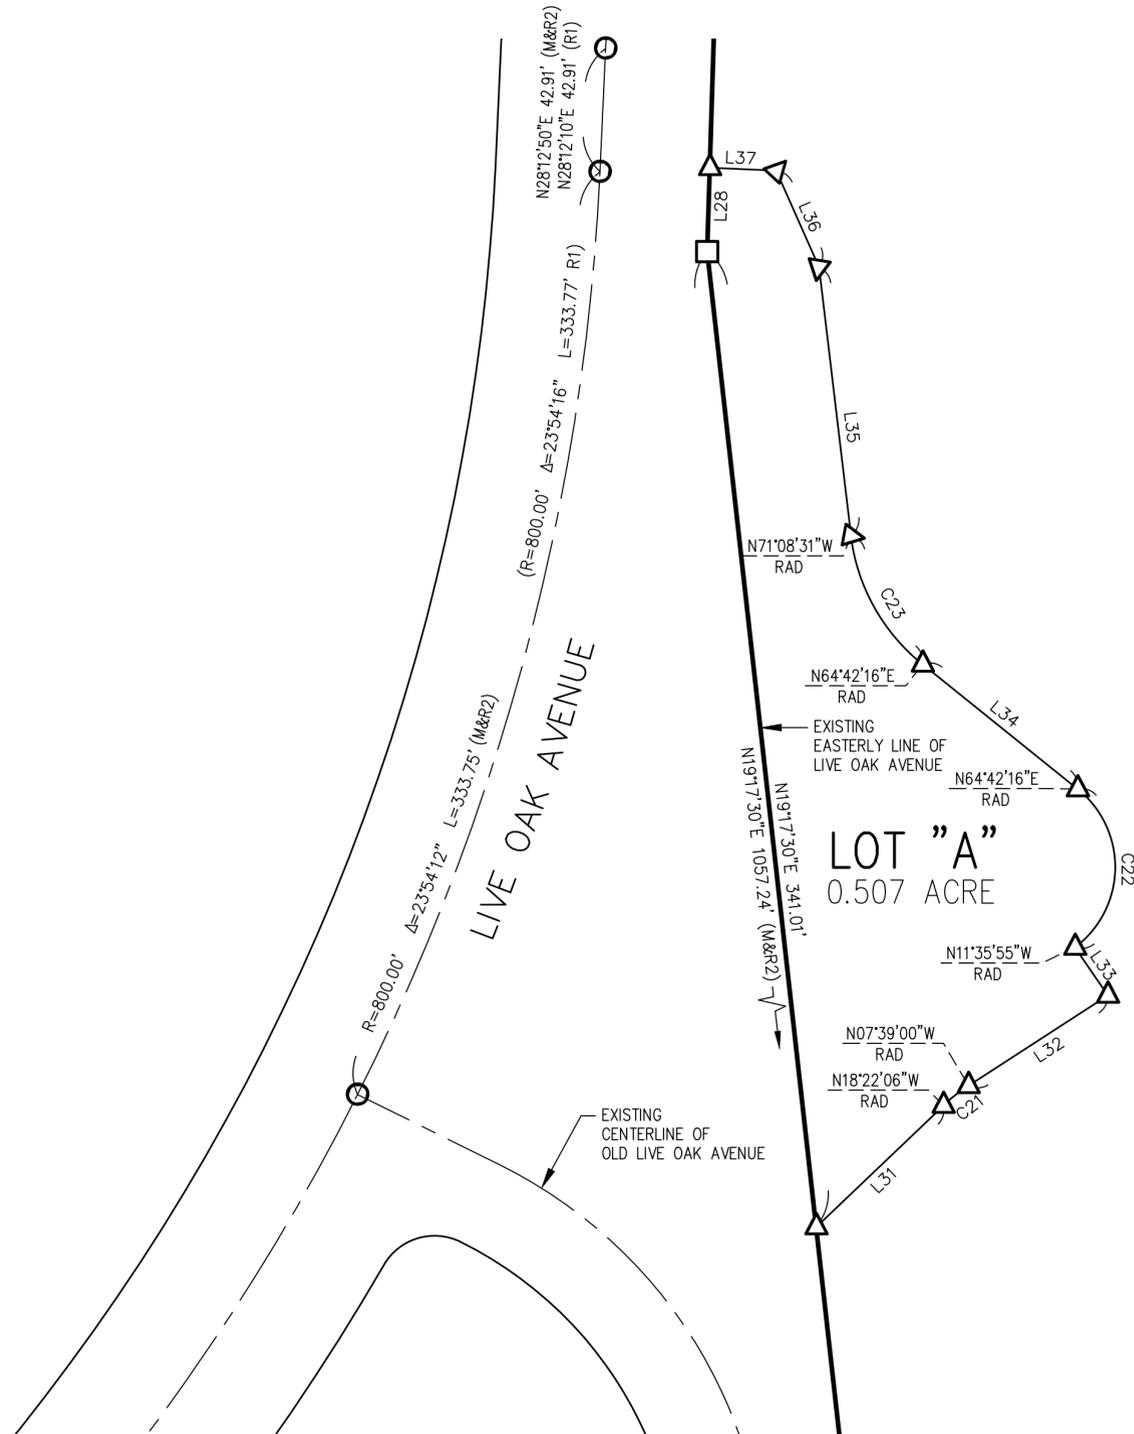


SURVEYOR'S NOTES

- INDICATES MONUMENT FOUND AS NOTED
- FD 1" I.P. STAMPED "RCE 14375", PER TRACT NO. 12064-2, M.B. 176/78-97
- ▲ FD 1" I.P. STAMPED "LS 4965", PER TRACT NO. 15117, M.B. 275/66-90
- DENOTES 1" I.P. LS "7780" TO BE SET PER P.M 20565, M.B. 262/100-103. UNLESS OTHERWISE NOTED.
- △ INDICATES SET 1" IRON PIPE, TAGGED "LS 7780", FLUSH
- (R1) RECORD DATA PER TRACT NO. 15117, M.B. 275, PGS 66-90
- (R2) RECORD DATA PER PARCEL MAP 20565 M.B. 262, PGS 100-103

BASIS OF BEARINGS

THE BEARINGS SHOWN HEREON ARE BASED UPON THE CENTERLINE OF LIVE OAK AVENUE, BEING N24°48'10"E PER TRACT NO. 12064-2, AS PER MAP FILED IN BOOK 176, PAGES 78 THROUGH 97 OF MAPS, IN THE OFFICE OF THE COUNTY RECORDER OF SAN BERNARDINO COUNTY.

** SEE LINE AND CURVE TABLE ON SHEET 4

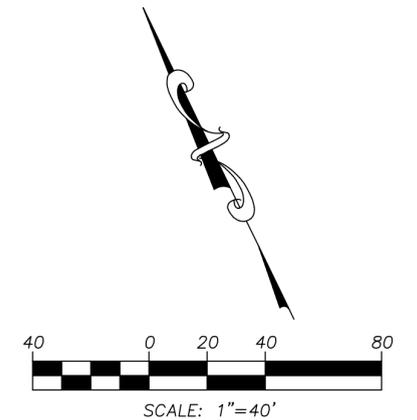

GROSS AREA: 32.236 ACRES
 NET AREA: 32.216 ACRES
 1 LETTERED LOT & 1 NUMBERED LOT
 LOT 1 : 1,382,113 SF
 LOT "A" : 22,105 SF

TRACT MAP NO. 20568

IN THE CITY OF FONTANA, COUNTY OF SAN BERNARDINO, STATE OF CALIFORNIA
 FOR CONDOMINIUM PURPOSES

THAT PORTION OF LIVE OAK AND OLD LIVE OAK AVENUE, TOGETHER WITH A PORTION OF PARCEL 1 OF PARCEL MAP NO. 20565, IN THE CITY OF FONTANA, COUNTY OF SAN BERNARDINO, STATE OF CALIFORNIA, AS SHOWN BY MAP ON FILE IN BOOK 262, PAGES 100 THROUGH 103 OF PARCEL MAPS, RECORDS OF SAN BERNARDINO COUNTY, CALIFORNIA.

ARMANDO D. DUPONT, PLS

JUNE, 2025

FIRE ACCESS EASEMENT

SURVEYOR'S NOTES

- INDICATES MONUMENT FOUND AS NOTED
- FD 1" I.P. STAMPED "RCE 14375", PER TRACT NO. 12064-2, M.B. 176/78-97
- ▲— FD 1" I.P. STAMPED "LS 4965", PER TRACT NO. 15117, M.B. 275/66-90
- DENOTES 1" I.P. LS "7780" TO BE SET PER P.M. 20565, M.B. 262/100-103. UNLESS OTHERWISE NOTED.
- △— INDICATES SET 1" IRON PIPE, TAGGED "LS 7780", FLUSH
- (R1) RECORD DATA PER TRACT NO. 15117, M.B. 275, PGS 66-90
- (R2) RECORD DATA PER PARCEL MAP 20565 M.B. 262, PGS 100-103


BASIS OF BEARINGS

THE BEARINGS SHOWN HEREON ARE BASED UPON THE CENTERLINE OF LIVE OAK AVENUE, BEING N24°48'10"E PER TRACT NO. 12064-2, AS PER MAP FILED IN BOOK 176, PAGES 78 THROUGH 97 OF MAPS, IN THE OFFICE OF THE COUNTY RECORDER OF SAN BERNARDINO COUNTY.

- ** SEE LINE AND CURVE TABLE FOR BOUNDARY ON SHEET 4
- ** SEE LINE AND CURVE TABLE FOR FIRE ACCESS EASEMENT ON SHEETS 7 AND 8

EASEMENTS NOTES

- ② INDICATES AN EASEMENT FOR INGRESS AND EGRESS OF SERVICE AND EMERGENCY VEHICLES DEDICATED TO THE CITY OF FONTANA HEREON.

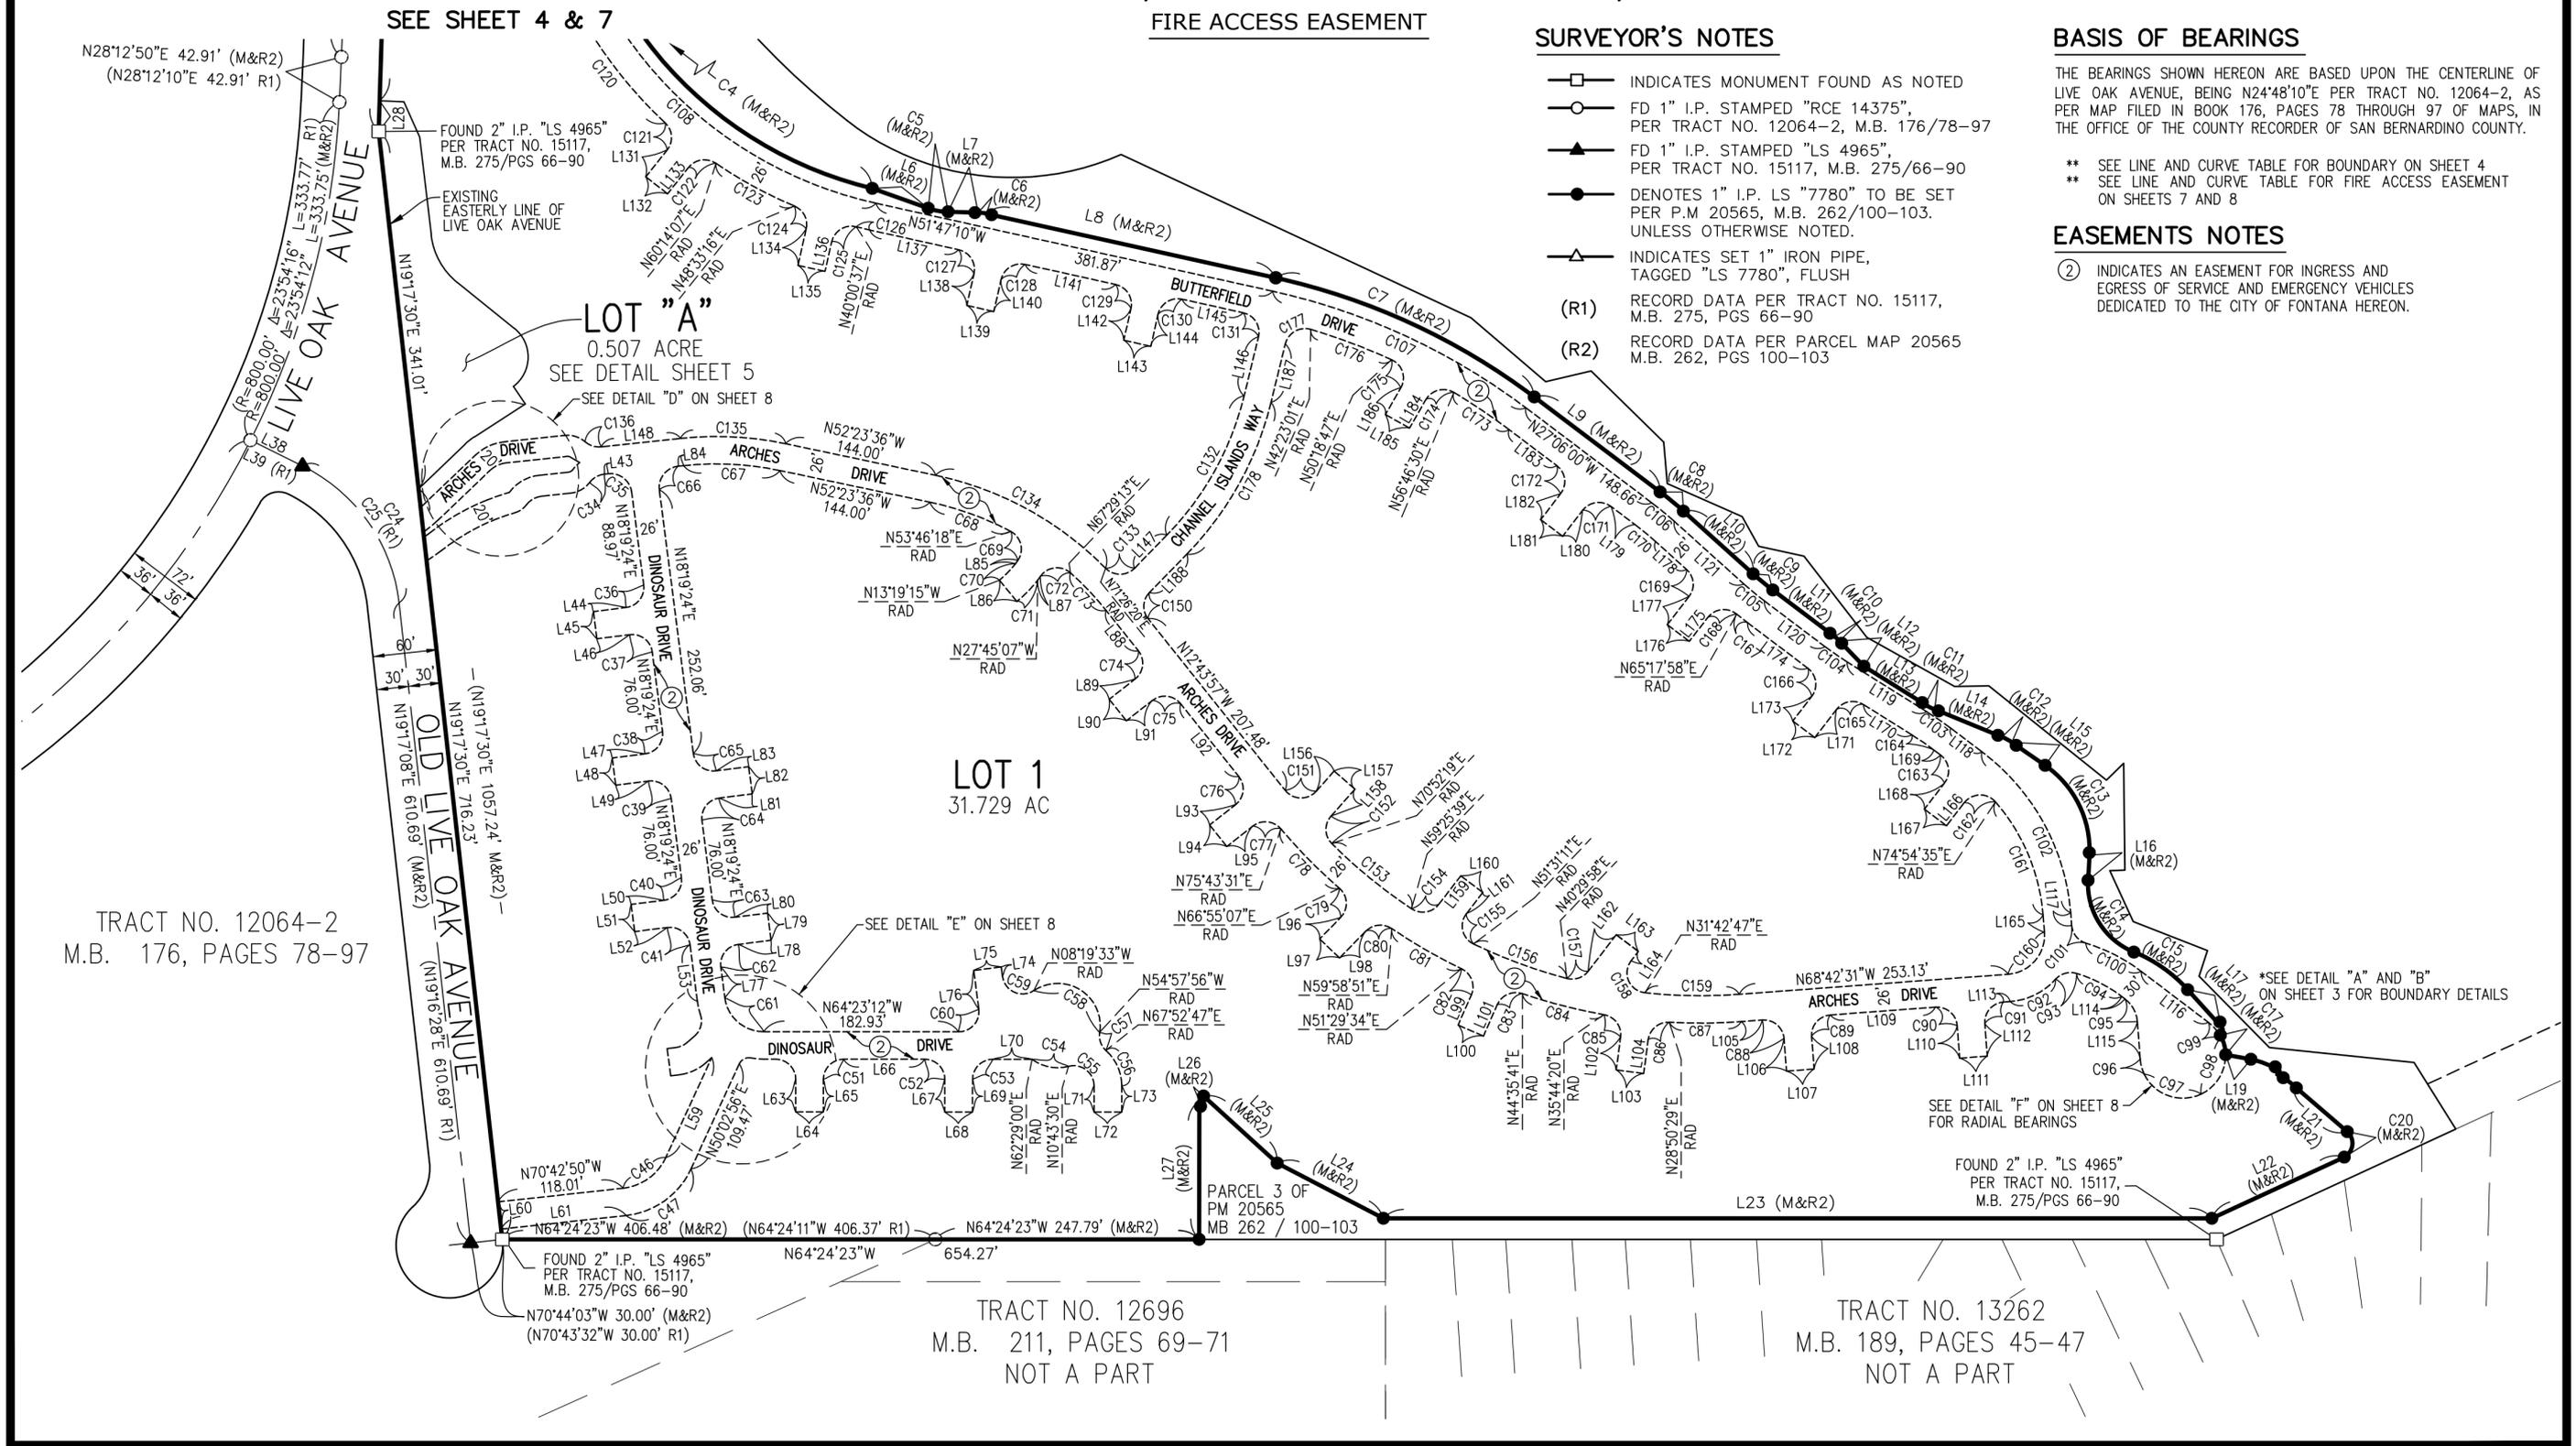

TRACT NO. 12064-2
 M.B. 176, PAGES 78-97

TRACT NO. 12696
 M.B. 211, PAGES 69-71
 NOT A PART

TRACT NO. 13262
 M.B. 189, PAGES 45-47
 NOT A PART

GROSS AREA: 32.236 ACRES
 NET AREA: 32.216 ACRES
 1 LETTERED LOT & 1 NUMBERED LOT
 LOT 1 : 1,382,113 SF
 LOT "A" : 22,105 SF

TRACT MAP NO. 20568


IN THE CITY OF FONTANA, COUNTY OF SAN BERNARDINO, STATE OF CALIFORNIA
 FOR CONDOMINIUM PURPOSES

THAT PORTION OF LIVE OAK AND OLD LIVE OAK AVENUE, TOGETHER WITH A PORTION OF PARCEL 1 OF PARCEL MAP NO. 20565, IN THE CITY OF FONTANA, COUNTY OF SAN BERNARDINO, STATE OF CALIFORNIA, AS SHOWN BY MAP ON FILE IN BOOK 262, PAGES 100 THROUGH 103 OF PARCEL MAPS, RECORDS OF SAN BERNARDINO COUNTY, CALIFORNIA.

ARMANDO D. DUPONT, PLS

JUNE, 2025

FIRE ACCESS EASEMENT

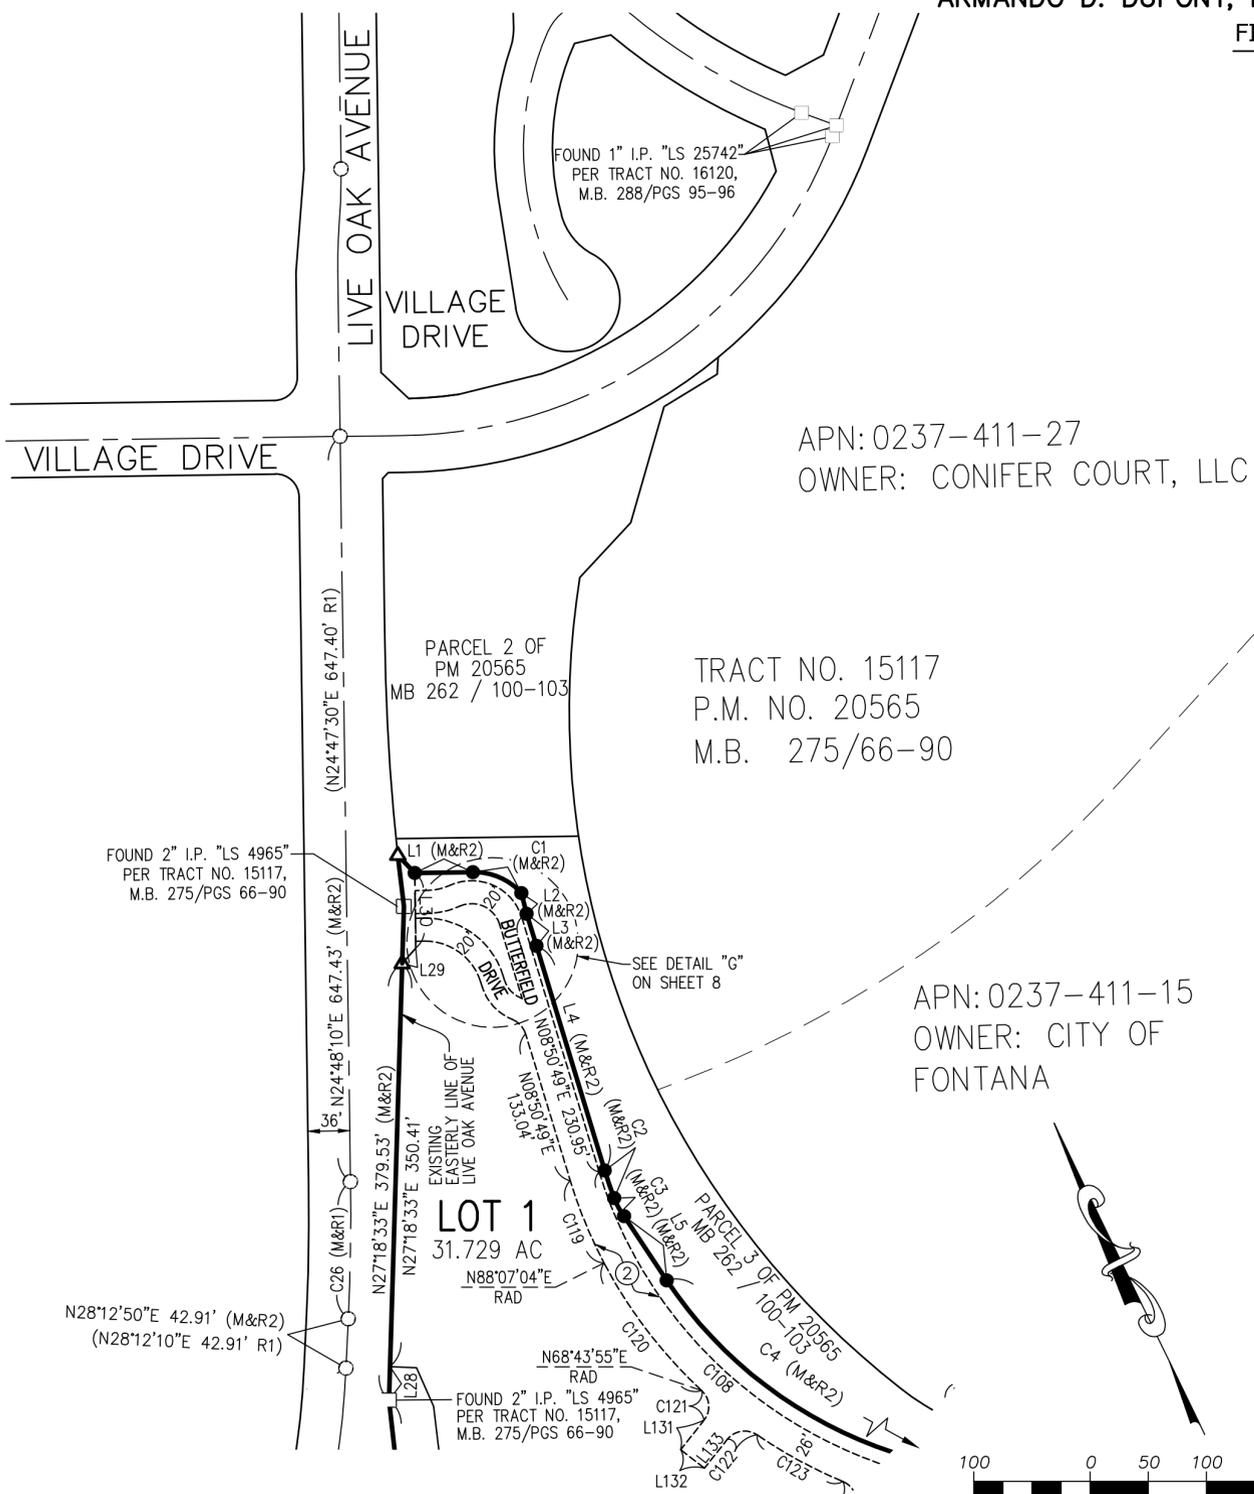

CURVE TABLE			
NO.	LENGTH	RADIUS	DELTA
C28	17.30'	172.00'	05°45'46"
C29	58.49'	200.74'	16°41'37"
C30	19.85'	200.00'	05°41'07"
C31	13.17'	20.00'	37°43'45"
C32	16.67'	20.00'	47°45'24"
C33	20.87'	25.01'	47°48'25"
C34	16.52'	20.00'	47°19'47"
C35	31.03'	20.00'	88°53'21"
C36	29.85'	19.00'	90°00'00"
C37	29.85'	19.00'	90°00'00"
C38	29.85'	19.00'	90°00'00"
C39	29.85'	19.00'	90°00'00"
C40	29.85'	19.00'	90°00'00"
C41	29.85'	19.00'	90°00'00"
C42	12.88'	63.00'	11°43'04"
C43	22.23'	19.00'	67°01'49"
C44	12.11'	20.00'	34°41'15"
C45	27.85'	46.00'	34°41'15"
C46	51.69'	50.00'	59°14'17"
C47	78.57'	76.00'	59°14'17"
C48	13.37'	10.00'	76°37'09"
C49	12.16'	63.00'	11°03'17"
C50	29.85'	19.00'	90°00'00"
C51	29.85'	19.00'	90°00'00"
C52	29.85'	19.00'	90°00'00"
C53	29.85'	19.00'	90°00'00"
C54	36.13'	40.00'	51°45'30"
C55	34.78'	19.00'	104°53'18"
C56	37.49'	45.00'	47°44'01"
C57	18.95'	19.00'	57°09'17"
C58	93.10'	40.00'	133°21'37"
C59	38.68'	19.00'	116°38'57"
C60	32.26'	19.00'	97°17'24"
C61	53.41'	37.00'	82°42'36"
C62	29.85'	19.00'	90°00'00"
C63	29.85'	19.00'	90°00'00"
C64	29.85'	19.00'	90°00'00"
C65	29.85'	19.00'	90°00'00"
C66	31.80'	20.00'	91°06'39"
C67	91.03'	287.00'	18°10'21"

CURVE TABLE			
NO.	LENGTH	RADIUS	DELTA
C68	80.97'	287.00'	16°09'54"
C69	32.12'	19.00'	96°51'28"
C70	21.57'	87.00'	14°12'17"
C71	28.46'	113.00'	14°25'51"
C72	32.12'	19.00'	96°51'28"
C73	48.99'	287.00'	09°46'50"
C74	29.85'	19.00'	90°00'00"
C75	29.85'	19.00'	90°00'00"
C76	29.85'	19.00'	90°00'00"
C77	29.33'	19.00'	88°27'28"
C78	78.85'	513.00'	08°48'24"
C79	30.76'	19.00'	92°44'56"
C80	26.63'	19.00'	80°18'48"
C81	76.00'	513.00'	08°29'17"
C82	29.04'	19.00'	87°34'38"
C83	28.36'	19.00'	85°31'29"
C84	79.29'	513.00'	08°51'21"
C85	28.96'	19.00'	87°19'19"
C86	28.45'	19.00'	85°46'50"
C87	67.60'	513.00'	07°33'00"
C88	29.85'	19.00'	90°00'00"
C89	29.85'	19.00'	90°00'00"
C90	29.85'	19.00'	90°00'00"
C91	29.85'	19.00'	90°00'00"
C92	48.67'	63.00'	44°15'48"
C93	21.78'	19.00'	65°40'08"
C94	48.05'	135.00'	20°23'38"
C95	25.24'	30.00'	48°12'01"
C96	14.86'	40.00'	21°17'29"
C97	62.83'	40.00'	90°00'00"
C98	62.83'	40.00'	90°00'00"
C99	18.79'	40.00'	26°54'33"
C100	58.81'	165.00'	20°25'20"
C101	22.66'	19.00'	68°20'04"
C102	179.02'	213.00'	48°09'22"
C103	27.31'	313.00'	05°00'00"
C104	25.05'	287.00'	05°00'00"
C105	25.05'	287.00'	05°00'00"
C106	27.31'	313.00'	05°00'00"
C107	264.11'	613.00'	24°41'10"

CURVE TABLE			
NO.	LENGTH	RADIUS	DELTA
C108	409.54'	387.00'	60°37'58"
C109	76.71'	45.00'	97°40'06"
C110	20.64'	50.00'	23°38'47"
C111	28.89'	70.00'	23°38'47"
C112	42.62'	25.00'	97°40'06"
C113	1.00'	40.00'	01°26'05"
C114	22.21'	25.00'	50°53'35"
C115	90.43'	70.00'	74°01'19"
C116	64.60'	50.00'	74°01'19"
C117	39.97'	45.00'	50°53'35"
C118	17.76'	20.00'	50°53'35"
C119	77.34'	413.00'	10°43'45"
C120	139.74'	413.00'	19°23'09"
C121	28.20'	19.00'	85°01'41"
C122	28.68'	19.00'	86°28'30"
C123	84.20'	413.00'	11°40'51"
C124	26.42'	19.00'	79°39'35"
C125	30.44'	19.00'	91°47'47"
C126	12.95'	413.00'	01°47'47"
C127	29.85'	19.00'	90°00'00"
C128	29.85'	19.00'	90°00'00"
C129	29.85'	19.00'	90°00'00"
C130	29.85'	19.00'	90°00'00"
C131	30.16'	19.00'	90°56'24"
C132	152.42'	287.00'	30°25'44"
C133	30.46'	19.00'	91°51'22"
C134	184.82'	313.00'	33°49'56"
C135	99.27'	313.00'	18°10'21"
C136	16.52'	20.00'	47°19'47"
C137	20.65'	25.00'	47°19'47"
C138	29.69'	45.00'	37°48'10"
C139	4.03'	128.00'	01°48'17"
C140	18.66'	148.00'	07°13'24"
C141	16.49'	25.00'	37°48'10"
C142	4.13'	5.00'	47°19'47"
C143	9.21'	191.14'	02°45'44"
C144	9.73'	40.00'	13°56'33"
C145	4.23'	5.01'	48°25'02"
C146	33.34'	40.00'	47°45'24"
C147	21.84'	220.05'	05°41'07"


CURVE TABLE			
NO.	LENGTH	RADIUS	DELTA
C148	64.19'	220.74'	16°39'41"
C149	5.33'	152.00'	02°00'31"
C150	27.30'	19.00'	82°18'55"
C151	33.29'	19.00'	100°23'22"
C152	28.52'	19.00'	86°00'22"
C153	97.27'	487.00'	11°26'40"
C154	28.69'	19.00'	86°31'40"
C155	33.62'	19.00'	101°22'49"
C156	93.67'	487.00'	11°01'13"
C157	22.42'	19.00'	67°35'58"
C158	40.19'	19.00'	121°11'13"
C159	88.58'	487.00'	10°25'18"
C160	58.27'	37.00'	90°14'07"
C161	117.97'	187.00'	36°08'47"
C162	33.83'	19.00'	102°00'35"
C163	29.85'	19.00'	90°00'00"
C164	25.05'	287.00'	05°00'00"
C165	28.19'	19.00'	85°00'00"
C166	29.85'	19.00'	90°00'00"
C167	13.11'	313.00'	02°23'58"
C168	30.64'	19.00'	92°23'58"
C169	28.19'	19.00'	85°00'00"
C170	25.05'	287.00'	05°00'00"
C171	29.85'	19.00'	90°00'00"
C172	29.85'	19.00'	90°00'00"
C173	62.75'	587.00'	06°07'30"
C174	30.38'	19.00'	91°37'18"
C175	31.45'	19.00'	94°50'24"
C176	81.24'	587.00'	07°55'46"
C177	30.92'	19.00'	93°13'47"
C178	166.23'	313.00'	30°25'44"

SURVEYOR'S NOTES

- INDICATES MONUMENT FOUND AS NOTED
- FD 1" I.P. STAMPED "RCE 14375", PER TRACT NO. 12064-2, M.B. 176/78-97
- ▲— FD 1" I.P. STAMPED "LS 4965", PER TRACT NO. 15117, M.B. 275/66-90
- DENOTES 1" I.P. LS "7780" TO BE SET PER P.M 20565, M.B. 262/100-103. UNLESS OTHERWISE NOTED.
- ▲— INDICATES SET 1" IRON PIPE, TAGGED "LS 7780", FLUSH
- (R1) RECORD DATA PER TRACT NO. 15117, M.B. 275, PGS 66-90
- (R2) RECORD DATA PER PARCEL MAP 20565 M.B. 262, PGS 100-103

EASEMENTS NOTES

- ② INDICATES AN EASEMENT FOR INGRESS AND EGRESS OF SERVICE AND EMERGENCY VEHICLES DEDICATED TO THE CITY OF FONTANA HEREON.

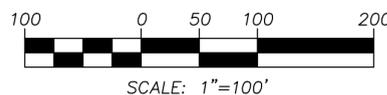

SEE SHEET 3 & 6

GROSS AREA: 32.236 ACRES
 NET AREA: 32.216 ACRES
 1 LETTERED LOT & 1 NUMBERED LOT
 LOT 1 : 1,382,113 SF
 LOT "A" : 22,105 SF

TRACT MAP NO. 20568

IN THE CITY OF FONTANA, COUNTY OF SAN BERNARDINO, STATE OF CALIFORNIA
 FOR CONDOMINIUM PURPOSES

THAT PORTION OF LIVE OAK AND OLD LIVE OAK AVENUE, TOGETHER WITH A PORTION OF PARCEL 1 OF PARCEL MAP NO. 20565, IN THE CITY OF FONTANA, COUNTY OF SAN BERNARDINO, STATE OF CALIFORNIA, AS SHOWN BY MAP ON FILE IN BOOK 262, PAGES 100 THROUGH 103 OF PARCEL MAPS, RECORDS OF SAN BERNARDINO COUNTY, CALIFORNIA.

ARMANDO D. DUPONT, PLS

JUNE, 2025

NO.	BEARING	DISTANCE
L42	N70°33'57"W	27.65'
L43	N70°33'57"W	3.64'
L44	N71°40'36"W	31.00'
L45	N18°19'24"E	26.00'
L46	N71°40'36"W	31.00'
L47	N71°40'36"W	31.00'
L48	N18°19'24"E	26.00'
L49	N71°40'36"W	31.00'
L50	N71°40'36"W	31.00'
L51	N18°19'24"E	26.00'
L52	N71°40'36"W	31.00'
L53	N18°19'24"E	53.87'
L54	N73°38'09"E	9.31'
L55	N71°40'36"W	8.22'
L56	N18°19'24"E	26.00'
L57	N71°40'36"W	8.22'
L58	N73°38'09"E	7.28'
L59	N50°02'51"E	104.24'
L60	N19°17'10"E	26.00'
L61	N70°42'50"W	118.01'
L62	N64°23'12"W	10.95'
L63	N25°36'48"E	31.00'
L64	N64°23'12"W	26.00'
L65	N25°36'48"E	31.00'
L66	N64°23'12"W	76.00'
L67	N25°36'48"E	31.00'
L68	N64°23'12"W	26.00'
L69	N25°36'48"E	31.00'
L70	N64°23'12"W	36.84'
L71	N25°36'48"E	24.98'
L72	N64°23'12"W	26.00'
L73	N25°36'48"E	24.98'
L74	N18°19'24"E	9.09'
L75	N71°40'36"W	26.00'
L76	N18°19'24"E	37.14'
L77	N18°19'24"E	29.50'
L78	N71°40'36"W	31.00'
L79	N18°19'24"E	26.00'
L80	N71°40'36"W	31.00'
L81	N71°40'36"W	31.00'

NO.	BEARING	DISTANCE
L82	N18°19'24"E	26.00'
L83	N71°40'36"W	31.00'
L84	N70°33'57"W	5.05'
L85	N60°37'46"E	3.87'
L86	N13°19'15"W	26.00'
L87	N60°37'46"E	4.26'
L88	N12°43'57"W	48.84'
L89	N77°16'03"E	31.00'
L90	N12°43'57"W	26.00'
L91	N77°16'03"E	31.00'
L92	N12°43'57"W	88.00'
L93	N77°16'03"E	31.00'
L94	N12°43'57"W	26.00'
L95	N77°16'03"E	31.19'
L96	N69°40'03"E	28.38'
L97	N20°19'57"W	26.00'
L98	N69°40'03"E	35.35'
L99	N49°04'12"E	31.39'
L100	N40°55'48"W	26.00'
L101	N49°04'12"E	32.53'
L102	N33°03'39"E	31.53'
L103	N56°56'21"W	26.00'
L104	N33°03'39"E	32.39'
L105	N68°42'31"W	19.77'
L106	N21°17'29"E	31.00'
L107	N68°42'31"W	26.00'
L108	N21°17'29"E	31.00'
L109	N68°42'31"W	99.00'
L110	N21°17'29"E	31.00'
L111	N68°42'31"W	26.00'
L112	N21°17'29"E	31.00'
L113	N68°42'31"W	6.36'
L114	N26°54'33"W	3.69'
L115	N21°17'29"E	35.76'
L116	N26°54'33"W	79.71'
L117	N21°03'22"E	12.29'
L118	N27°06'00"W	36.90'
L119	N32°06'00"W	88.54'
L120	N27°06'00"W	71.75'
L121	N22°06'00"W	88.54'

NO.	BEARING	DISTANCE
L122	N65°10'30"W	10.00'
L123	N24°49'30"E	20.00'
L124	N65°10'30"W	10.00'
L125	N08°50'49"E	67.52'
L126	N08°50'49"E	3.96'
L127	N65°10'30"W	7.23'
L128	N24°49'30"E	20.00'
L129	N65°10'30"W	7.23'
L130	N08°50'49"E	3.96'
L131	N63°45'37"E	32.59'
L132	N26°14'23"W	26.00'
L133	N63°45'37"E	31.78'
L134	N38°12'50"E	35.50'
L135	N51°47'10"W	26.00'
L136	N38°12'50"E	28.70'
L137	N51°47'10"W	85.46'
L138	N38°12'50"E	31.00'
L139	N51°47'10"W	26.00'
L140	N38°12'50"E	31.00'
L141	N51°47'10"W	87.00'
L142	N38°12'50"E	31.00'
L143	N51°47'10"W	26.00'
L144	N38°12'50"E	31.00'
L145	N51°47'10"W	58.73'
L146	N39°09'14"E	57.50'
L147	N69°34'59"E	43.57'
L148	N70°33'57"W	74.70'
L149	N70°33'57"W	57.62'
L150	N71°37'54"E	67.58'
L151	N19°17'30"E	23.86'
L152	N71°37'54"E	67.58'
L153	N70°33'57"W	57.62'
L154	N70°33'57"W	27.77'
L155	N19°17'30"E	22.58'
L156	N66°52'41"E	25.39'
L157	N23°07'19"W	26.00'
L158	N66°52'41"E	34.17'
L159	N62°54'00"E	33.89'
L160	N27°06'00"W	26.00'
L161	N62°54'00"E	25.55'

NO.	BEARING	DISTANCE
L162	N62°54'00"E	43.45'
L163	N27°06'00"W	26.00'
L164	N62°54'00"E	11.13'
L165	N21°03'22"E	16.57'
L166	N62°54'00"E	27.35'
L167	N27°06'00"W	26.00'
L168	N62°54'00"E	31.02'
L169	N27°06'00"W	7.86'
L170	N32°06'00"W	53.99'
L171	N62°54'00"E	33.73'
L172	N27°06'00"W	26.00'
L173	N62°54'00"E	29.45'
L174	N27°06'00"W	71.10'
L175	N62°54'00"E	28.47'
L176	N27°06'00"W	26.00'
L177	N62°54'00"E	33.73'
L178	N22°06'00"W	39.39'
L179	N27°06'00"W	28.40'
L180	N62°54'00"E	31.00'
L181	N27°06'00"W	26.00'
L182	N62°54'00"E	31.00'
L183	N27°06'00"W	56.26'
L184	N55°09'12"E	30.99'
L185	N34°50'48"W	26.00'
L186	N55°09'12"E	29.19'
L187	N39°09'14"E	57.04'
L188	N69°34'59"E	50.48'

