
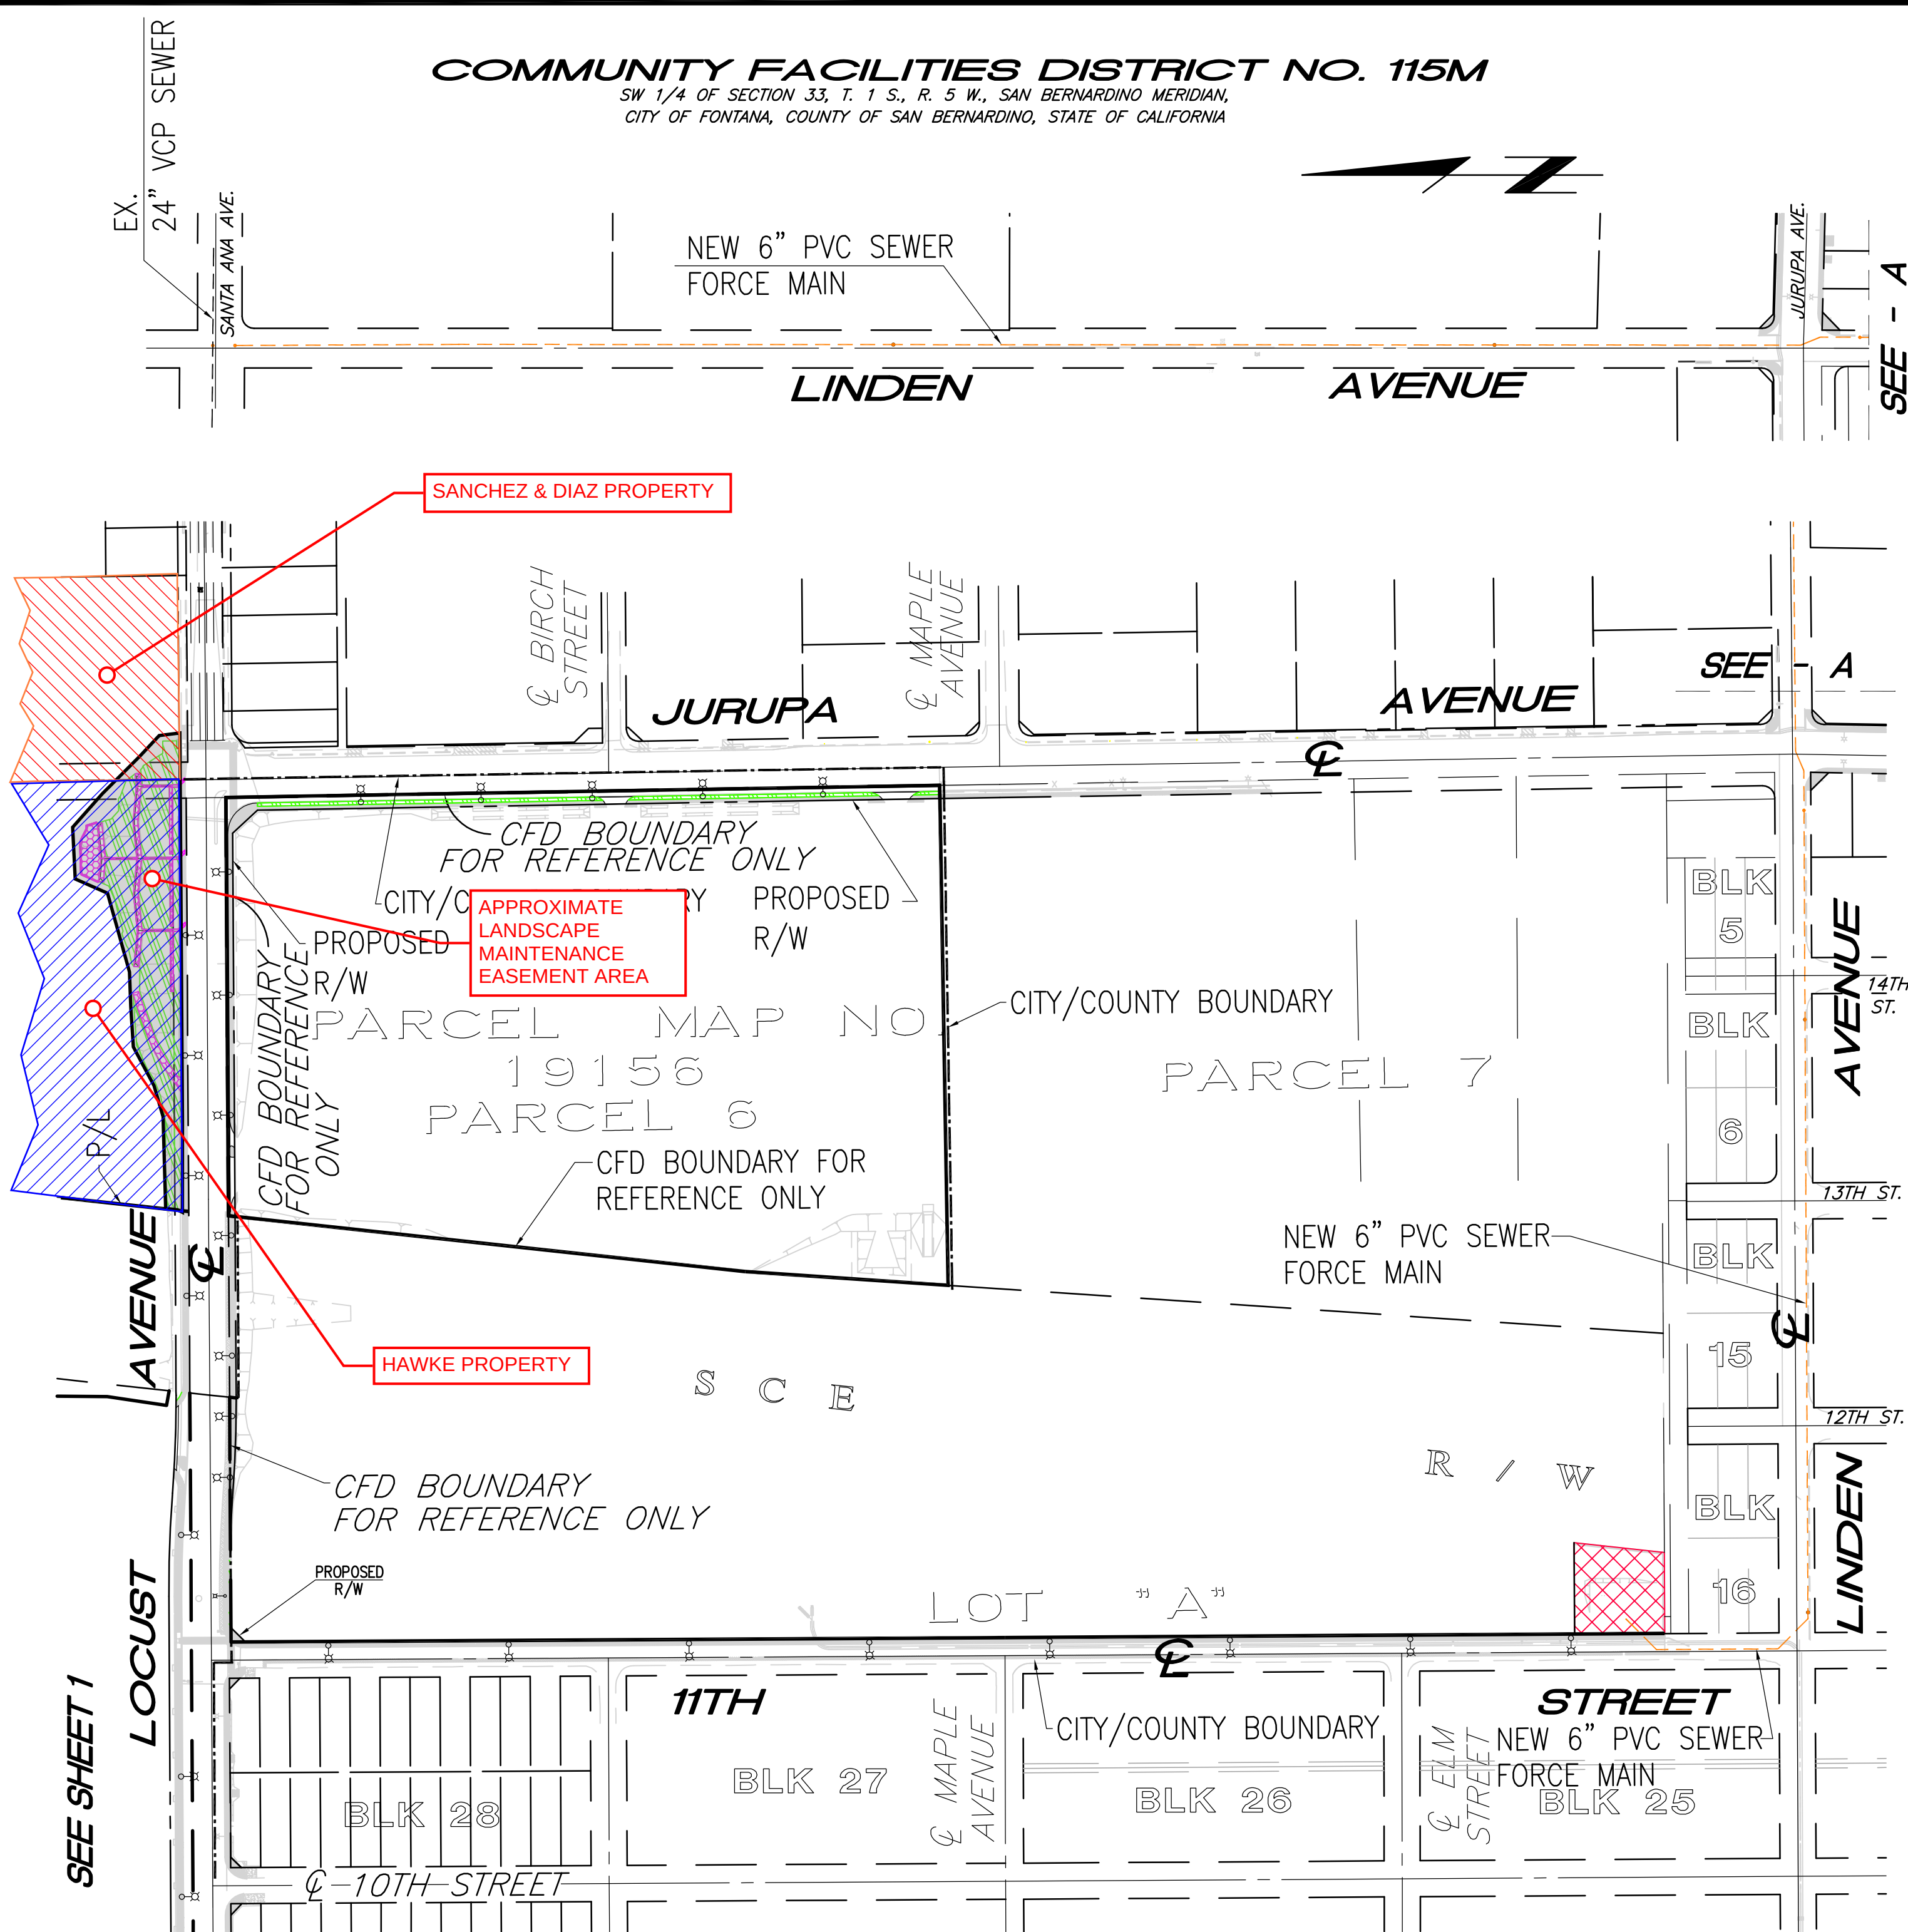
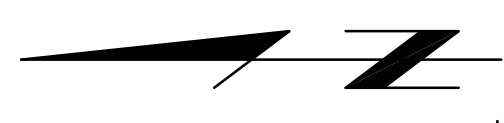
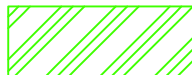
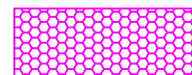


CFD 115M - LANDSCAPE EASEMENT EXHIBIT

COMMUNITY FACILITIES DISTRICT NO. 115M
SW 1/4 OF SECTION 33, T. 1 S., R. 5 W., SAN BERNARDINO MERIDIAN,
CITY OF FONTANA, COUNTY OF SAN BERNARDINO, STATE OF CALIFORNIA

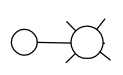

LEGEND QUANTITY BREAKDOWN:

TOTAL AREA PARCELS 1 THROUGH 6		8,924,331 S.F. = 204.88 AC
	LANDSCAPED AREAS	58,054 S.F. = 1.33 AC
	HARDSCAPED AREAS	10,262 S.F. = 0.24 AC (2' WIDE V-DITCH: 129 LF 3' WIDE V-DITCH: 194 LF 8' WIDE V-DITCH: 423 LF 4' WIDE CONCRETE CHANNEL: 328 LF 3' WIDE DISCHARGE STRUCTURE: 75 LF)
	SEWER LIFT STATION	1 EACH
	STREET LIGHTS	42 EACH
	6" PVC SEWER FORCE MAIN	4455 LF
	TREE	129 EACH

