


SITE PLAN

DATE: October 5, 2021

CASE: Master Case No. 18-025R1
Design Review No. 18-007R1

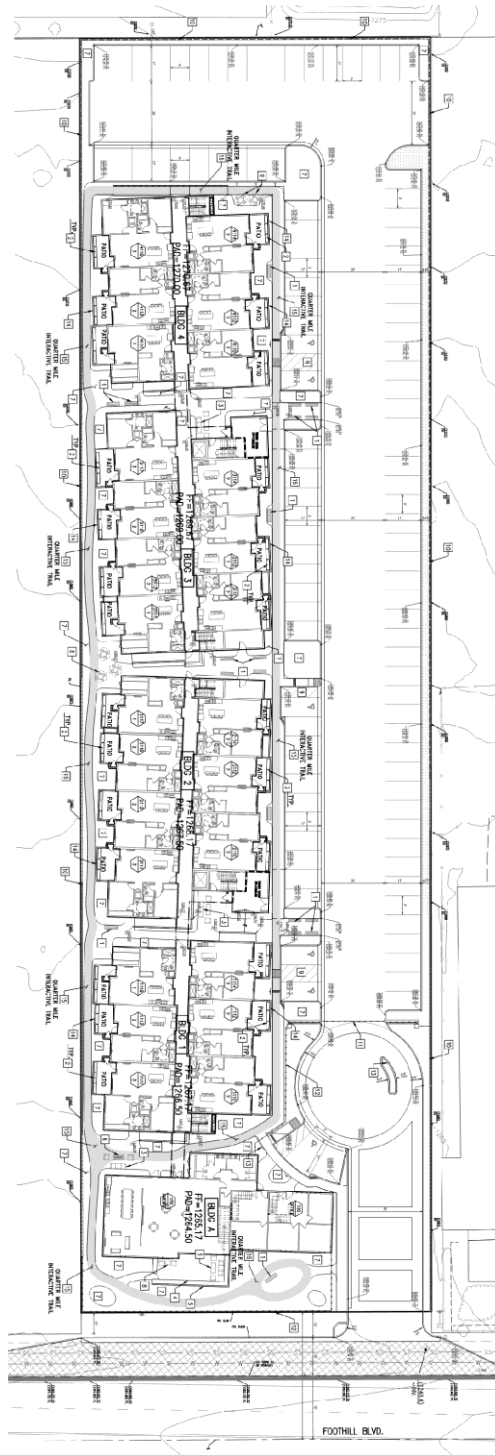

CITY OF FONTANA PLANNING DEPARTMENT