179 NUMBERED LOTS, 1 REMAINDER PARCEL & 6 LETTERED LOTS 38.66 ACRES GROSS 18.55 ACRES NET MADOLE AND ASSOCIATES, INC.

TRACT NO. 18944

IN THE CITY OF FONTANA, COUNTY OF SAN BERNARDINO, STATE OF CALIFORNIA.

BEING A SUBDIVISION OF A PORTION OF LOTS 25, 27, AND 29 OF SEMI-TROPIC LAND AND WATER COMPANY SUBDIVISION, AS PER MAP THEREOF FILED IN BOOK 6, PAGE 12, OF MAPS, IN THE OFFICE OF THE COUNTY RECORDER OF SAID COUNTY AND A PORTION OF GOVERNMENT LOT 1 OF THE FRACTIONAL SECTION 17, TOWNSHIP 1 NORTH, RANGE 5 WEST, SAN BERNARDINO BASE AND MERIDIAN, ACCORDING TO THE OFFICIAL GOVERNMENT PLAT THEREOF.

SHEET 2 OF 5 SHEETS JULY, 2018

BASIS OF BEARINGS

THE BEARING OF N89°32'26"E, ALONG THE CENTERLINE OF SEGOVIA LANE, AS SHOWN ON TRACT No. 18820 M.B. 338/66-69, WAS USED AS THE BASIS OF BEARINGS FOR THIS MAP.

- R3 INDICATES RECORD AND MEASURED DATA PER TRACT MAP NO.
- 18820 M.B. 338/66-69 M MEASURED
- ▲ INDICATES 1" I.P. TAGGED "P.L.S. 7635" TO BE SET PER TRACT NO. 18820-1, M.B 338/58-65
- INDICATES 1" I.P. TAGGED "P.L.S. 7635" TO BE SET PER TRACT NO. 18820, M.B 338/66-69
- FD. 1" IP & TAG "P.L.S. 7635", ACCEPTED AS WEST 1/4 CORNER OF SECTION 17 PER R3. 2 FD. 1"IP & NAIL (NO TAG); ACCEPTED AS THE CENTERLINE INTERSECTION OF SIERRA AVENUE AND RANCHO MUSCUPIABE
 - FD. 1"1P & PP (ILLEGIBLE); ACCEPTED AS CENTERLINE INTERSECTION OF SIERRA AVENUE AND RIVERSIDE AVENUE
- FD. NAIL & TAG (LS 4430); ACCEPTED AS THE INTERSECTION OF THE SOUTHWESTERLY RIGHT-OF-WAY LINE OF RIVERSIDE AVENUE AND THE WESTERLY LINE OF THE SOUTHERN CALIFORNIA EDISON RIGHT OF WAY PER R1

EASEMENT TABLE

DESCRIPTION

- 330' WIDE SOUTHERN CALIFORNIA EDISON RIGHT OF WAY PER DEED RECORDED JANUARY 2, 1975 IN BOOK 8586 PAGE 122 O.R.
- (B) 330' WIDE SOUTHERN CALIFORNIA EDISON RIGHT OF WAY PER DEED RECORDED OCTOBER 8, 1974 IN BOOK 8532 PAGE 113 O.R.
- A DEDICATION TO THE CITY OF FONTANA FOR STREET PURPOSES PER INSTRUMENT NO. 2012-0332143 O.R. RECORDED AUGUST 17, 2012
- (D) A DEDICATION TO THE CITY OF FONTANA FOR STREET PURPOSES PER INSTRUMENT NO. 2008-0244111 O.R. RECORDED MAY 29, 2008 A DEDICATION TO THE CITY OF FONTANA FOR
- E EASEMENT FOR STORM DRAIN AND SANITARY SEWER PURPOSES DEDICATED TO THE CITY OF FONTANA
- © 7' WIDE EASEMENT FOR OVERHEAD ELECTRICAL SUPPLY SYSTEMS AND COMMUNICATION SYSTEMS CONSISTING OF POLES, GUY WIRES AND ANCHORS, CROSSARMS, WIRES, AND OTHER APPURTENANT FIXTURES AND/OR EQUIPMENT NECESSARY OR USEFUL FOR DISTRIBUTING ELECTRICAL ENERGY AND FOR TRANSMITTING INTELLIGENCE BY ELECTRICAL MEANS AND INCIDENTAL PURPOSES, TO THE SOUTHERN CALIFORNIA EDISON COMPANY, RECORDED DECEMBER 14, 2011 AS INSTRUMENT NO. 2011-0530686 OF O.R.
- 5' WIDE EASEMENT FOR LANDSCAPE AND MAINTENANCE PURPOSES DEDICATED TO THE CITY OF FONTANA

LINE TABLE					
LINE	BEARING	LENGTH			
L1	N00°26'50"W	213.04			
L2	N89°33'10"E	36.00'			
L3	N00°26'50"W	183.71			
L4	N89°32'26"E	107.22			
L5	N79°32'24"E	42.36'			
L6	N89°32'26"E	90.59			
L7	N00°27'34"W	2.00'			
L8	N89°32'26"E	40.00'			
L9	N45°29'44"W	32.55			
L10	N89°32'26"E	68.00'			
L11	N44°31'59"E	32.53'			
L12	N89°32'26"E	424.08'			
L13	N45°29'56"W	32.50'			
L14	N00°33'07"W	181.92'			


	CURVE TABLE					
CURVE	DELTA	RADIUS	LENGTH	TANGENT		
C1	74°22'43"	74.00'	96.06	56.15		
C2	10°00'02"	100.00'	17.45'	8.75'		

(330.00' R3)

125

(1,333.50' R3)--

SCALE IN FEET

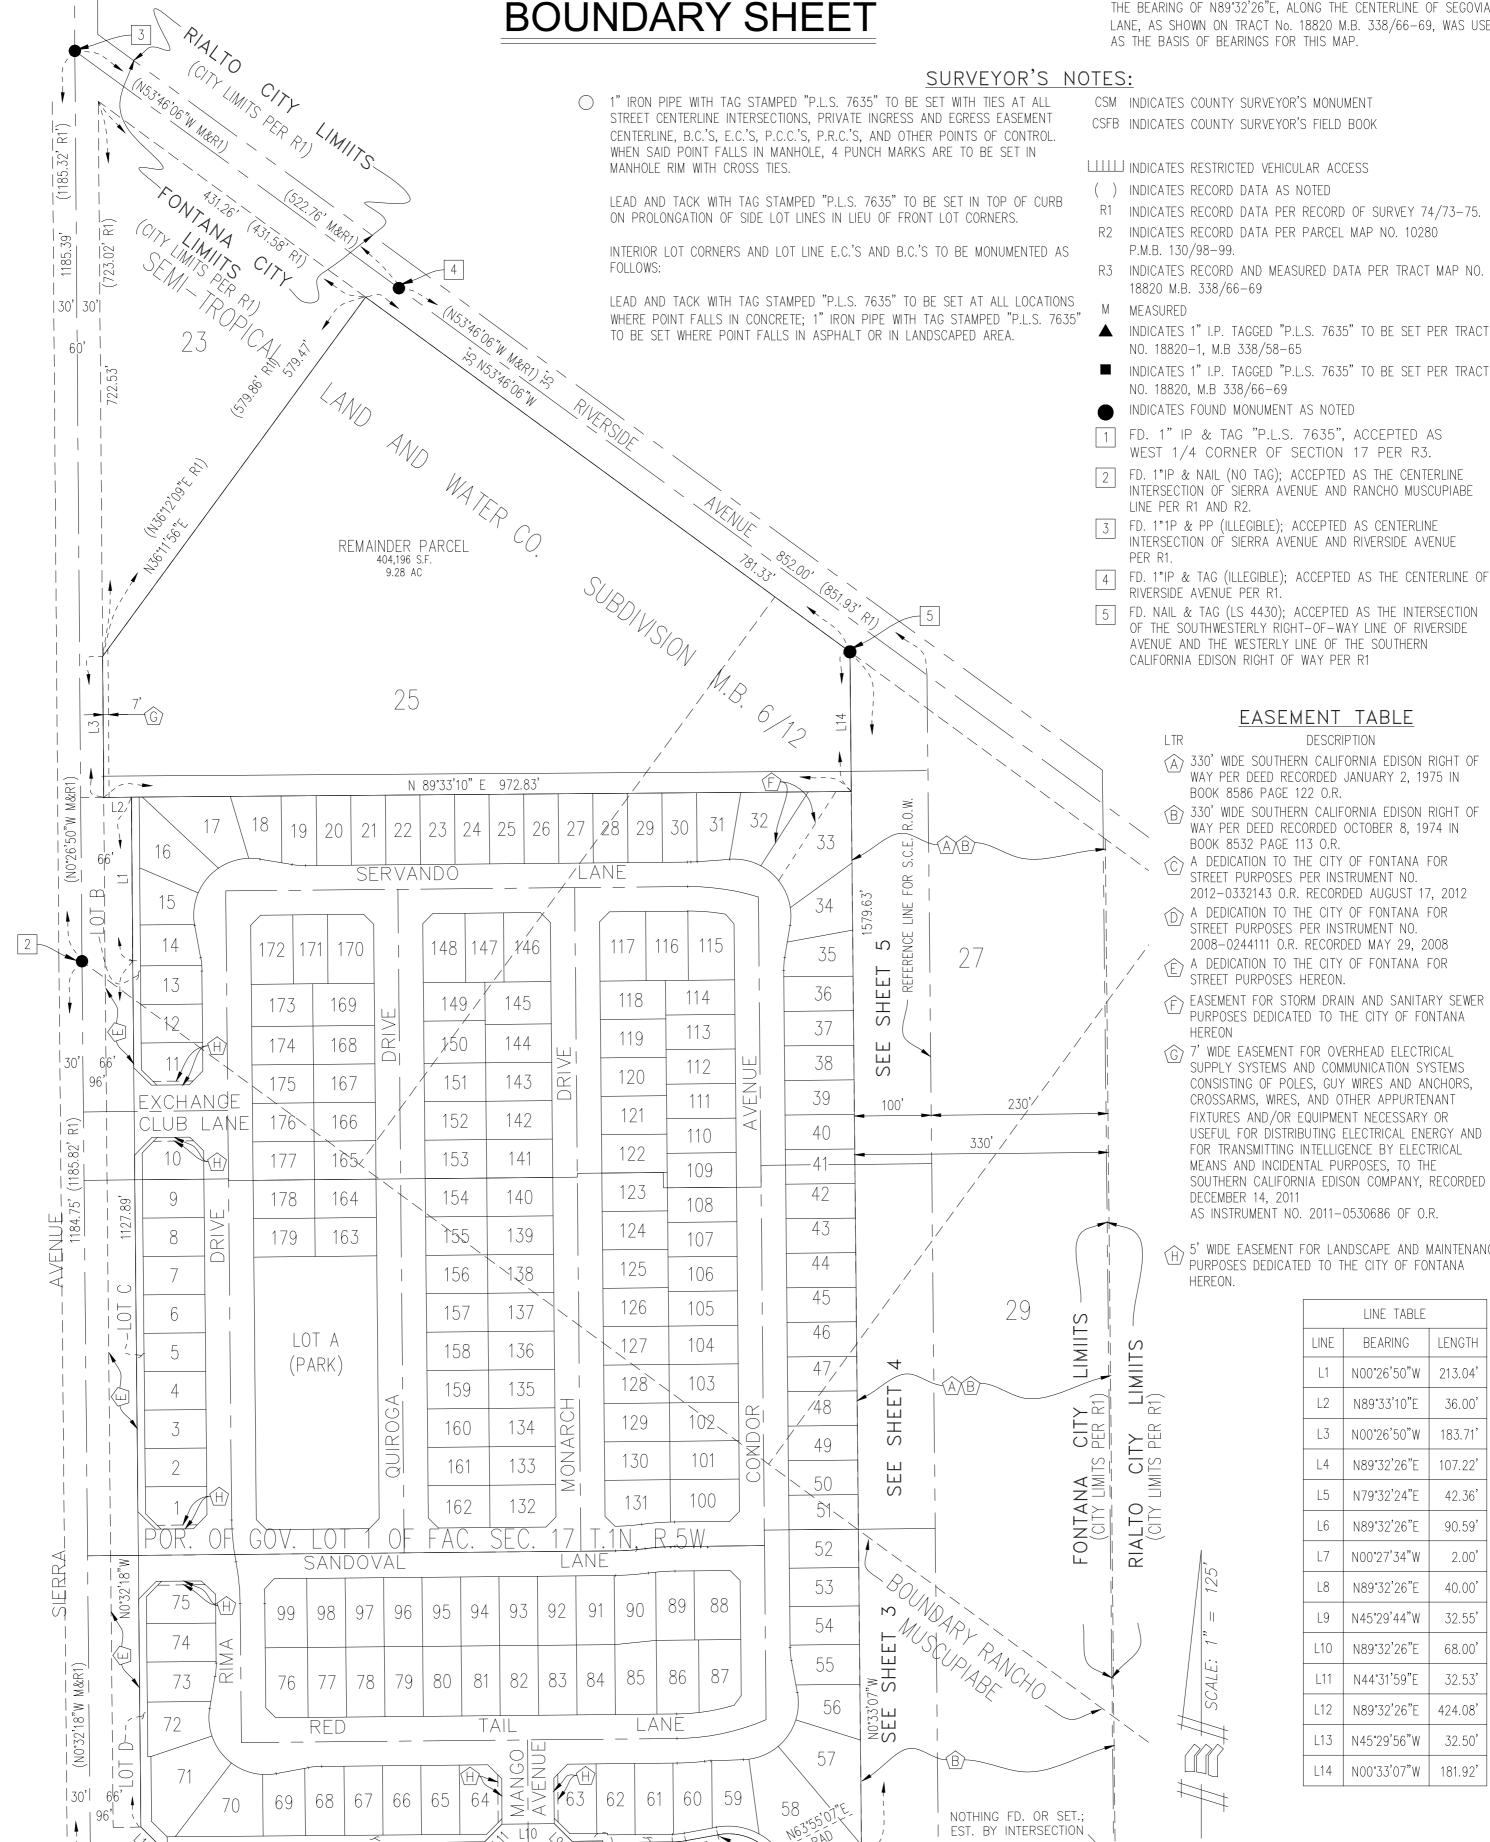

LANE (291.50' R3) →

SEE, DETAIL, "A"

30 | 31 | 32 | 33 | O

TRACT No. 18820

M.B. 338/66-69

35

36

L12 LOT

(BASIS OF BEARINGS)

SEGOVIA (570.00' R3)

NOT TO SCALE

←(N89°32'26"E R3)

→/- L8 **→** - - -