


EXHIBIT A

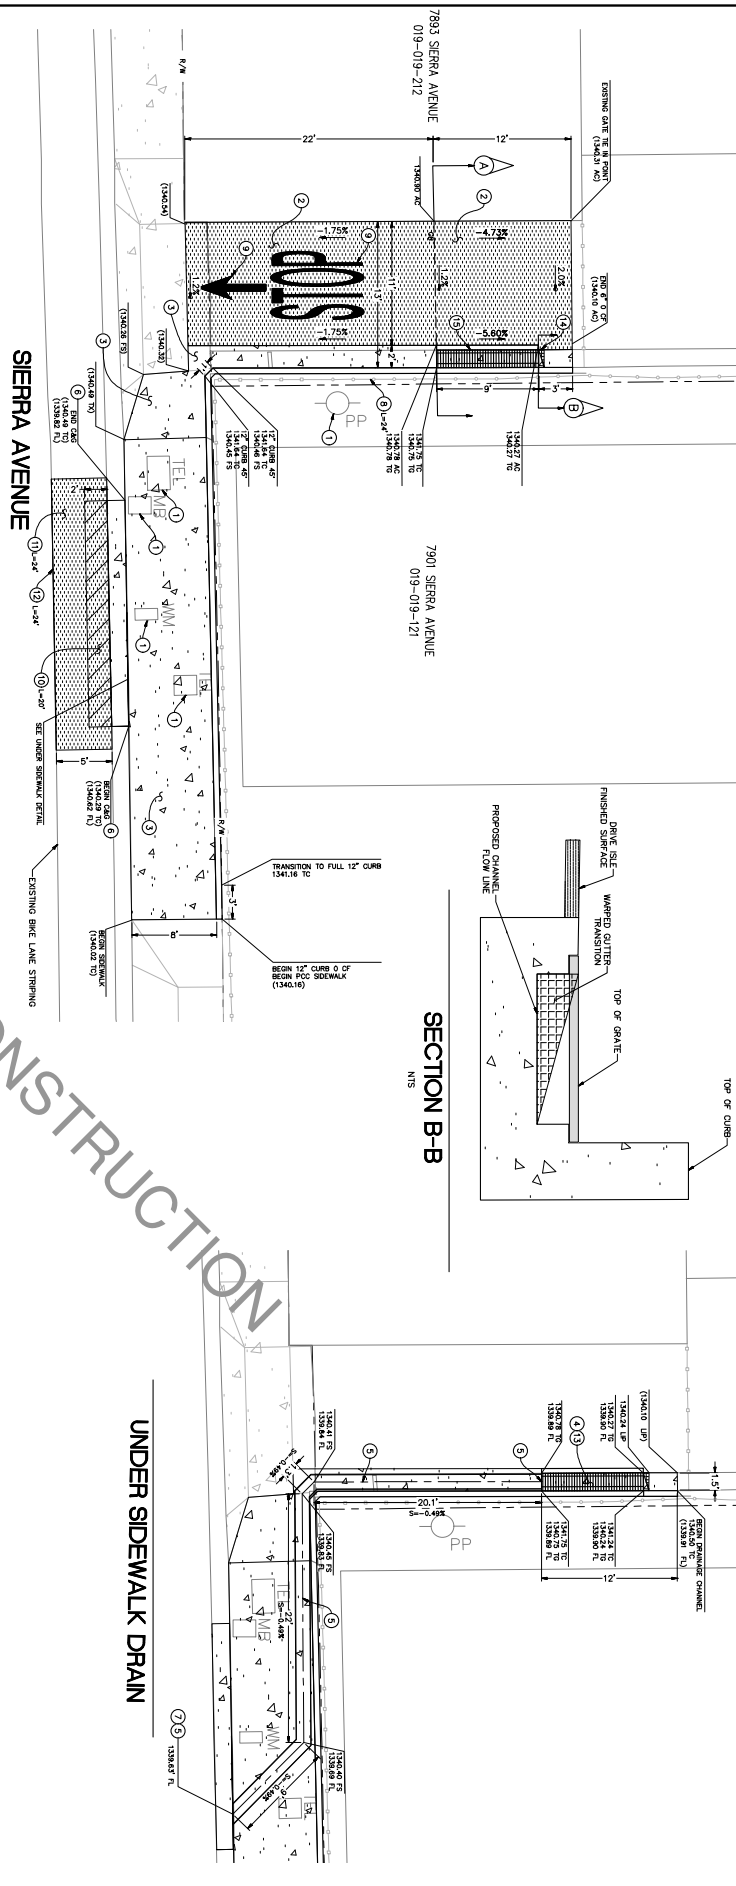

Underground Service Alert			
REV	REVISION DESCRIPTION		
DATE	BY	CHK	DATE
TKE THE ENGINEERING, INC. 2205 CHICAGO AVENUE RIVERSIDE, CA 92507 (951) 881-0440 (951) 881-0440 (951) 881-0440 DATE: OCT. 29, 2023			
7893 SIERRA AVENUE DRIVEWAY AND DRAINAGE IMPROVEMENTS			
PROJECT NO.	DATE	BY	CHK
7893 SIERRA AVENUE DRIVEWAY & DRAINAGE IMPROVEMENTS SHEET	11/15/23	ALC	ALC
