

City of Fontana, State of California

MASTER STORM DRAIN PLAN AND MASTER STORM DRAINAGE BENEFIT AREAS MAP

REVISED MAY 07, 2006

MASTER STORM DRAIN PLAN LEGEND


ACCOUNT NUMBERS

36442622.5252
36998622.5252
NONE
36443622.5252
36339622.5252
36998622.5252
36441622.5252
36337622.5252
36338622.5252
36336622.5252
NONE
36997622.5252
NONE


FEE LEGEND New fee effective : 05/07/06

DECLEZ NORTH	\$23,317
DECLEZ SOUTH	\$27,684
HUNTERS RIDGE	(NOT INCL.)
FONTANA EAST	\$14,196
UPPER ETIWANDA	\$9,013
MIDDLE ETIWANDA	\$6,949
LOWER ETIWANDA	\$8,331
I-10 NORTH	\$20,388
I-10 SOUTH	\$4,998
I-15 NORTH	\$19,065
MOUNT JURUPA	(NOT INCL.)
PROJECT 3-4	\$16,719
HAWKER CRAWFORD CHANNEL	(NOT INCL.)

EXISTING CHANNEL
EXISTING RCB
EXISTING STORM
DRAIN PIPE
PROPOSED TRAPEZOIDAL
CHANNEL
PROPOSED RCB
PROPOSED PIPE
LINE IDENTIFICATION
AREAS IN ADJOINING
DRAINAGE STUDY
CITY LIMIT

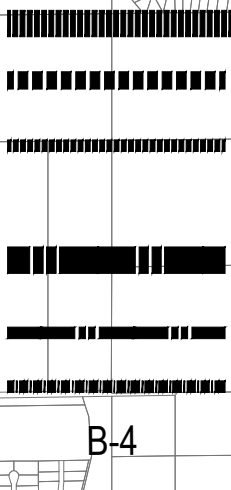

Scale
1" = 2400'
0 2000 4000 Feet

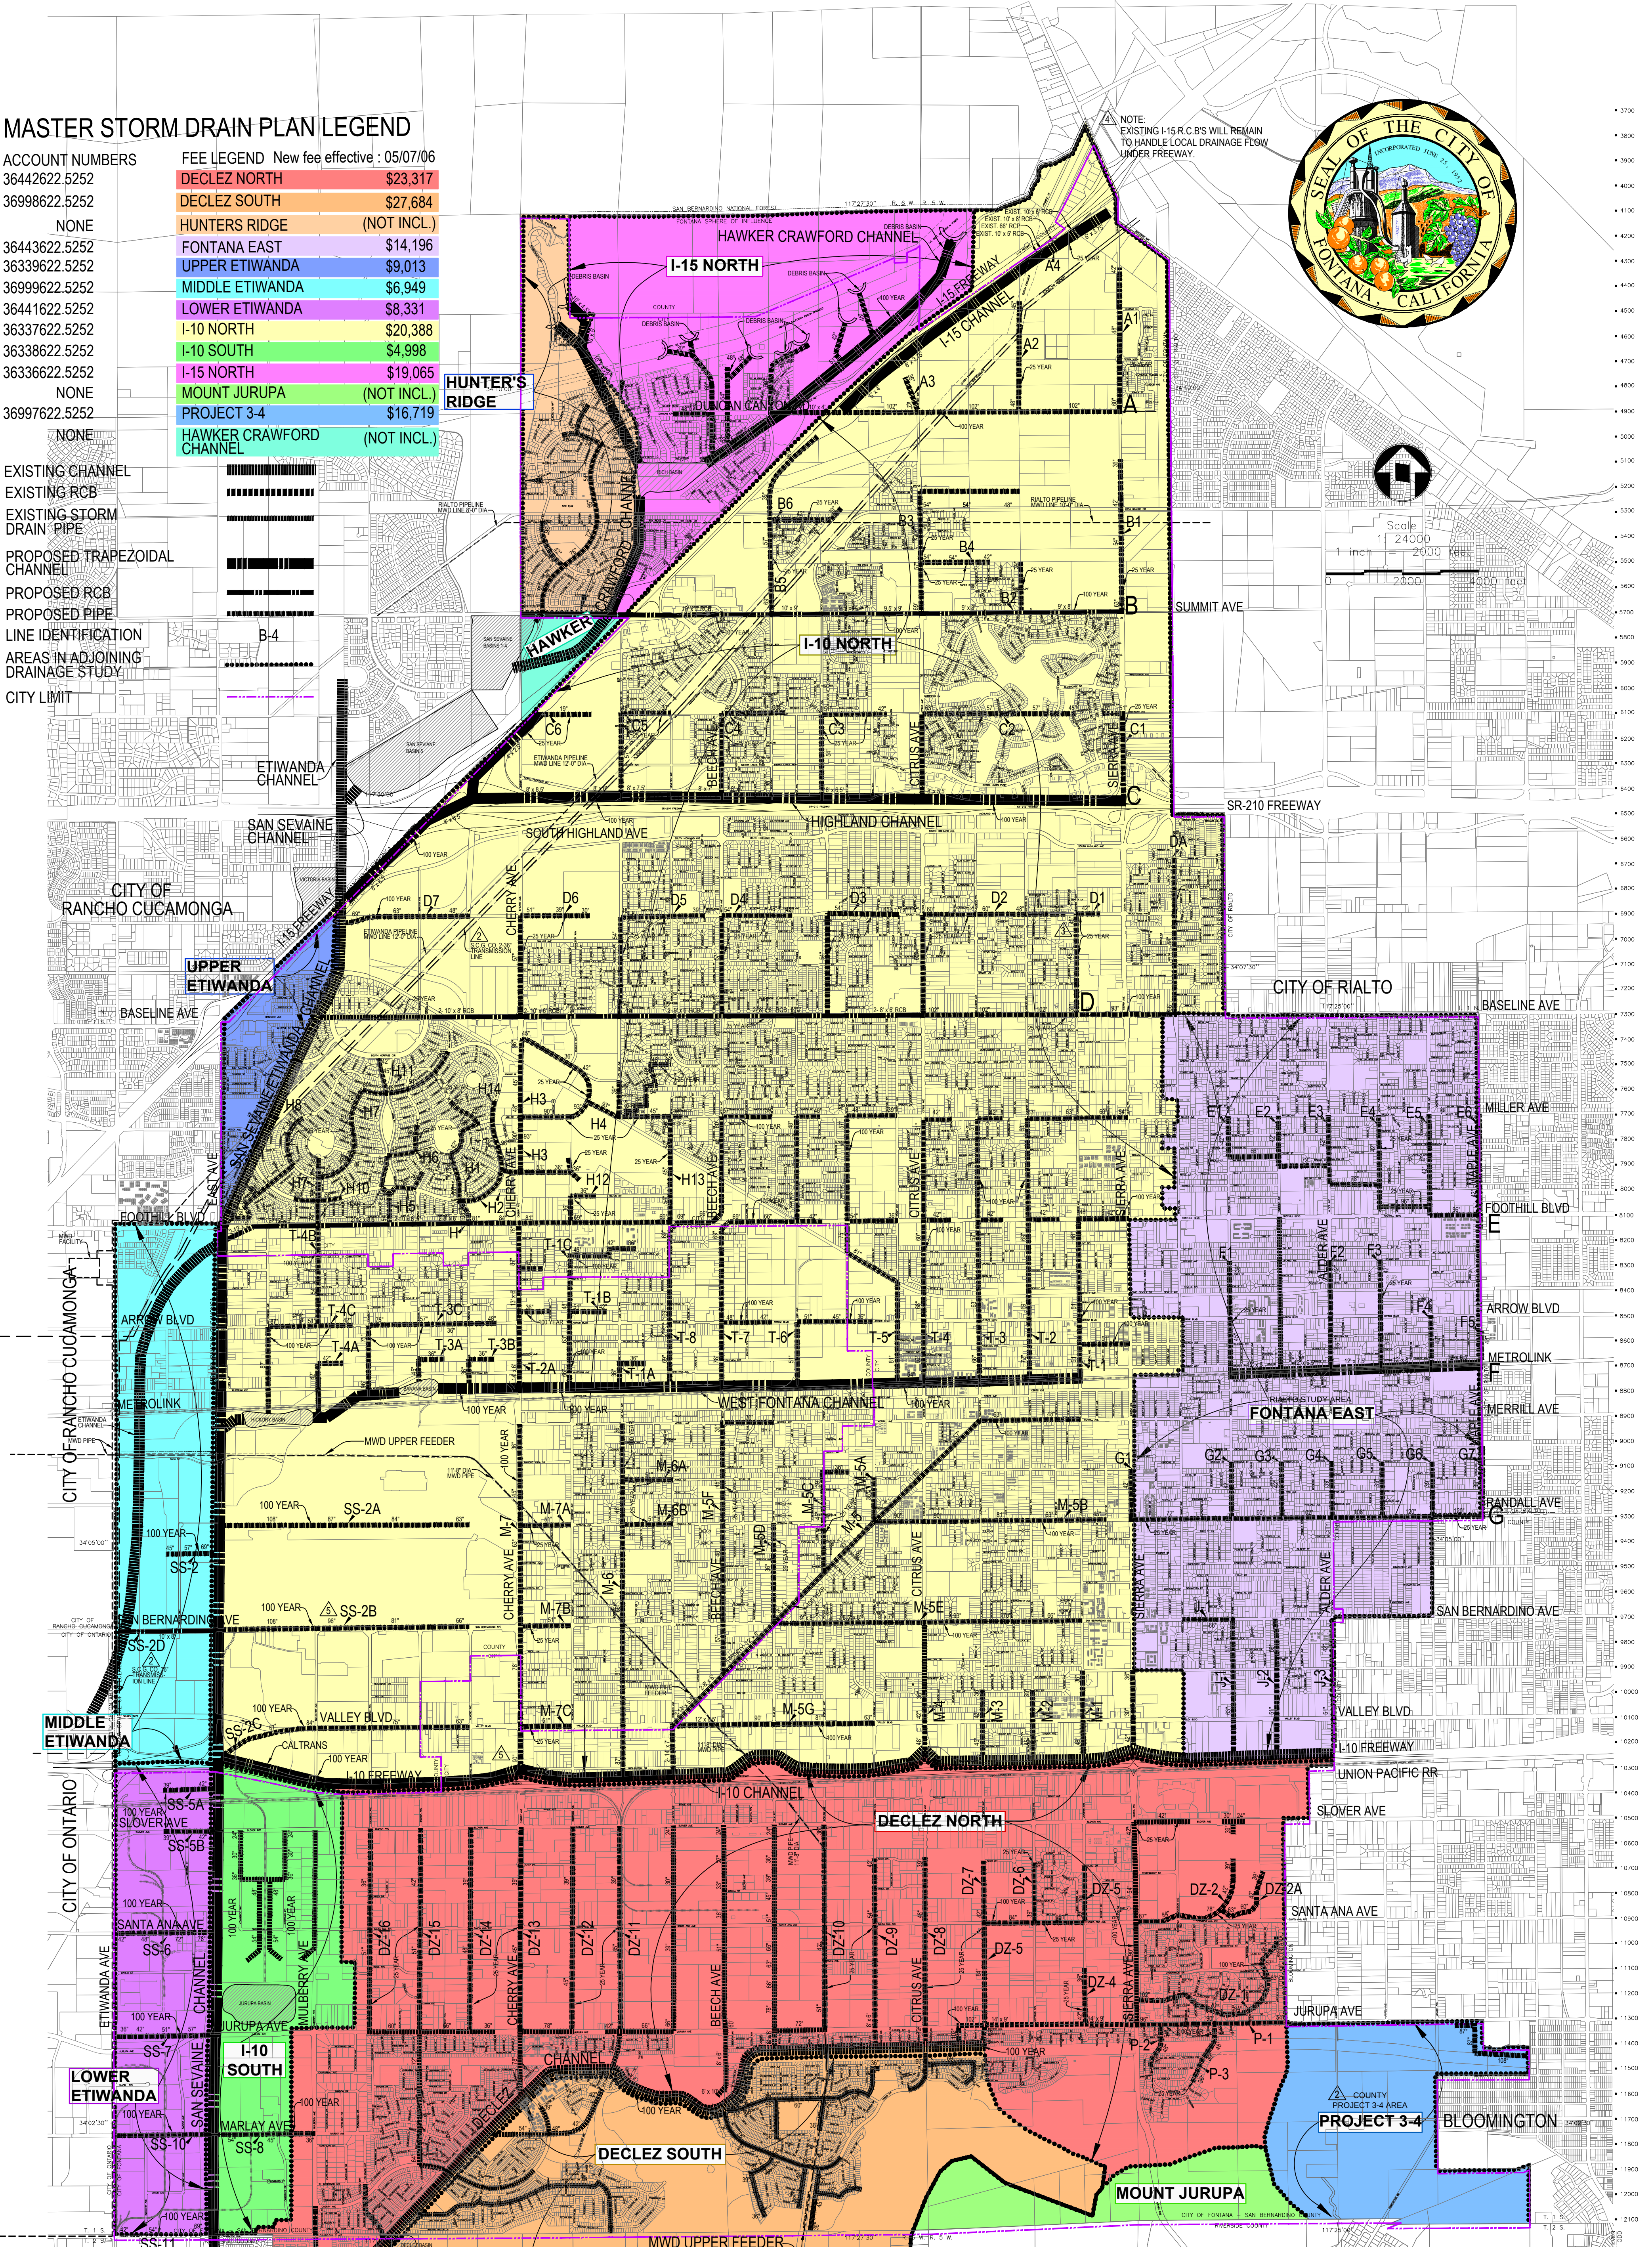

REVISIONS	DATE	CITY APPROVAL	DATE
1. GENERAL CORRECTIONS	7/1/92	GJB	7/1/92
2. I-15 R.C.B. CORRECTIONS	9/21/92	GJB	9/21/92
3. I-10 R.C.B. CORRECTIONS	9/23/93	GJB	9/23/93
4. I-15 R.C.B. CORRECTIONS	9/23/93	GJB	9/23/93
5. I-10 R.C.B. CORRECTIONS	10/25/93	GJB	10/25/93